

S2B ENGINEERING 2
RECLAD

200 UNIVERSITY AVE W, WATERLOO, ON

Title:

COVER SHEET

Date: April 3, 2024	Scale: As Noted
Project No. 0001	Drawn By: R.A, R.AH, Y.L, A.T

Drawing No.

A-000

S2B ENGINEERING 2 RECLAD

200 UNIVERSITY AVE W, WATERLOO, ON N2L 3G1



Rodaina Aboelela, Rania Abdul Halim, Yolanda Li, Annamaria Toma

Engineering 2 (E2) is one of the oldest engineering buildings on the University of Waterloo Campus, well-known for its distinctive mushrooms columns that act as substantial thermal bridges. With outdated architecture and an insufficient building envelope and energy performance, the structure is long overdue for a reclad. The recladding of the University of Waterloo’s E2 will improve occupant comfort and thermal performance whilst adhering to the university’s aspirations of future proofing their buildings. With that, comes the S2B Engineering 2 Reclad. S2B stands for spawn to bulk, a process which involves the increase in mass of an existing mushroom spore, thereby mirroring the evolution of the building’s design. Some notable features of the S2B Reclad include thermally broken windows and vertical shading devices that seamlessly integrate functionality and architectural design. The incorporation of stonewood and fire-resistant aluminum composite panels as well as polyurethane insulation provide an R34 value that meshes well with the overcladded, insulated mushroom columns.

The project is scheduled to be completed by December 2025, in time for the unveiling ceremony after the Fall 2025 school term ends. With it marks the beginning of a new era for the University of Waterloo and its steps towards meaningful progression.



<https://mycologynt.art/mushroom-cultivation/spawn-stage/>

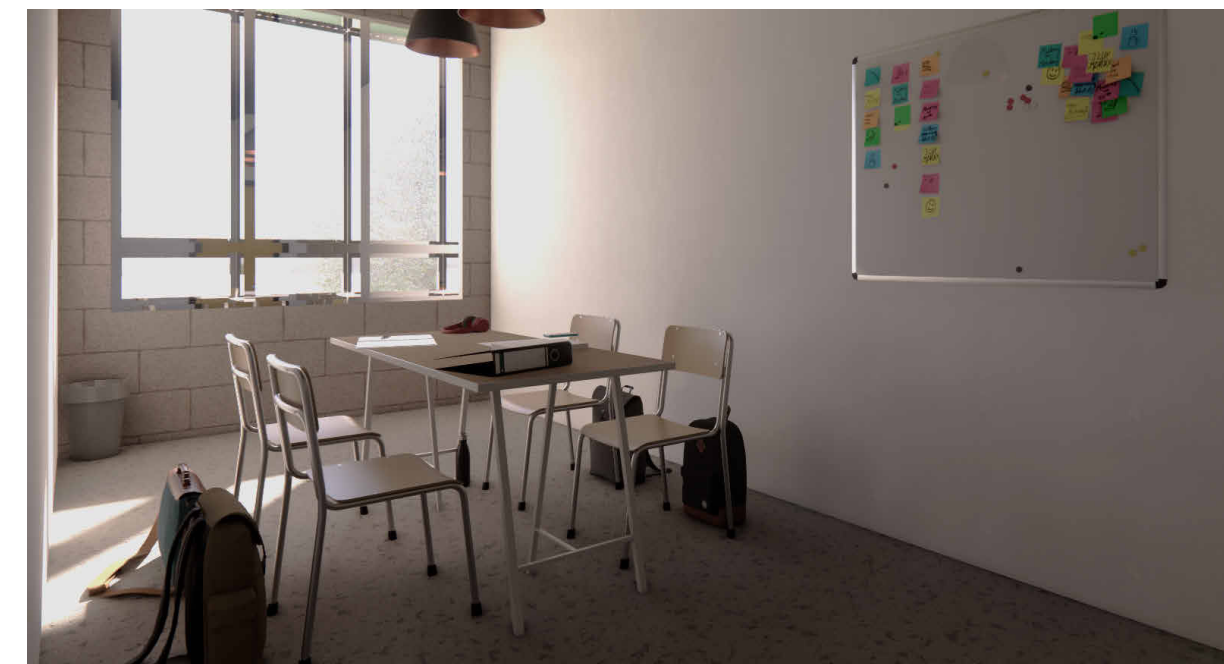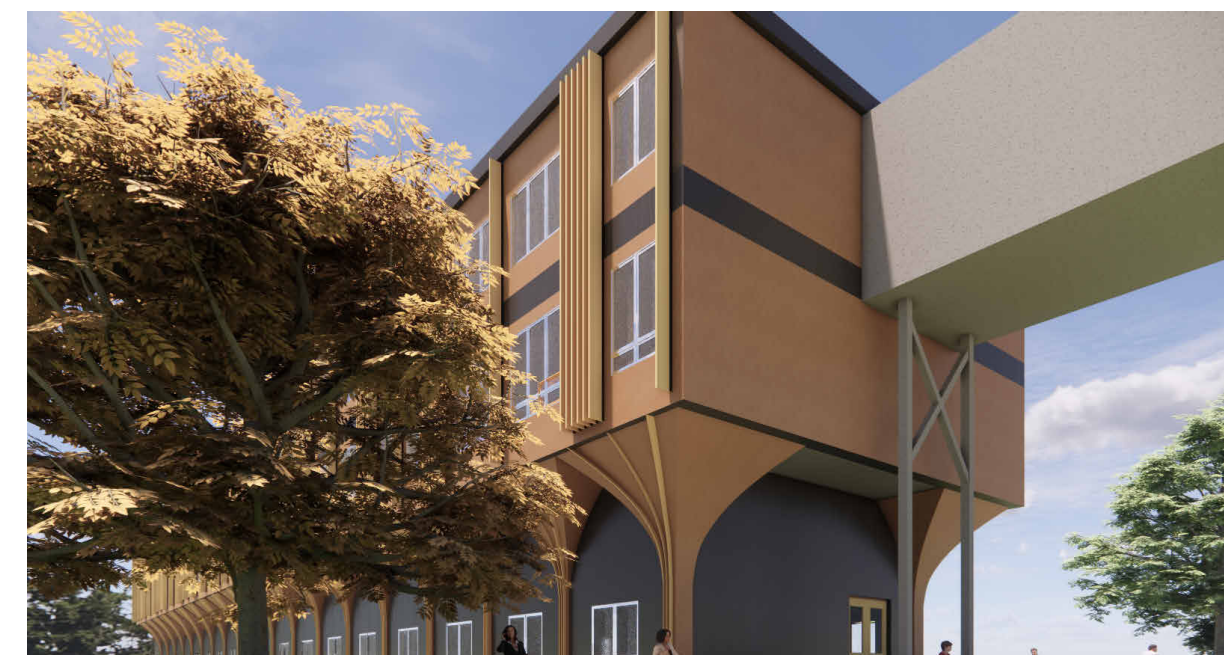

PRECEDENTS

These precedents were looked at as a means of understanding differing materials and how they act in tandem with different textures and colours as well as their overall thermal performance and shading capabilities. Both [1] and [2] seamlessly incorporate shading devices into the design itself and thereby fulfill the Term of References' (TOR) objective of elevating occupant comfort. These shading devices do so by limiting glare in the early mornings and allowing for solar heat gain. [3] and [4] utilize complex materials such as aluminum composite panels and wood with a reasonable window to wall ratio to optimize thermal performance as per the TOR's objectives. In addition, [3] and [4] were also looked at as a means of understanding a corner connection between different cladding and how that would function in a real building. Finally, [5] was used to understand how to best incorporate windows in a way that best provides daylighting and thereby enhances occupant comfort as well.



[1] <https://0.wp.com/www.re-thinkingthefuture.com/wp-content/uploads/2021/02/A314-1-10-Examples-of-Unique-Wood-Facades-Image-14.jpg?w=999>



[2] <https://www.archdaily.com/285327/charmartin-real-estate-office-burgois-gimdo-arquitectos>



[3] <https://www.archdaily.com/491228/2014-u-s-wood-design-award-winners/53362d2ed7a80848000251-2014-u-s-wood-design-award-winners-image>



[4] https://marchitects.com/wp-content/uploads/2021/11/Gates-CSE_21-2000x1333.jpg



[5] <https://blackwell.ca/project/residence-for-the-sisters-of-st-joseph-of-toronto/>



© UNIVERSITY OF WATERLOO

1. THESE CONTRACT DOCUMENTS ARE THE PROPERTY OF THE UNIVERSITY OF WATERLOO. THE ARCHITECT ASSUMES NO RESPONSIBILITY FOR THE REPRODUCTION OF THESE DOCUMENTS BY THE CONTRACTOR. UPON WRITTEN APPLICATION, THE ARCHITECT WILL PROVIDE THE NECESSARY CLARIFICATION FOR THE REPRODUCTION OF THESE DOCUMENTS. THE CONTRACTOR SHALL BE RESPONSIBLE FOR THE REPRODUCTION OF THESE DOCUMENTS. THE ARCHITECT WILL REVIEW SHOP DRAWINGS SUBMITTED BY THE CONTRACTOR FOR DESIGN CONFORMANCE ONLY.

2. DRAWINGS ARE NOT TO BE USED FOR CONSTRUCTION. CONTRACTOR TO VERIFY ALL EXISTING CONDITIONS AND DIMENSIONS REQUIRED TO PREPARE THE WORK AND REPORT ANY DISCREPANCIES WITH THE CONTRACT DOCUMENTS TO THE ARCHITECT BEFORE COMMENCING WORK.

3. LOCATIONS OF EXISTING OR FINISHED MECHANICAL OR ELECTRICAL DEVICES ARE INDICATED ON THE ARCHITECTURAL DRAWINGS. THE LOCATION SHOWN ON THE ARCHITECTURAL DRAWINGS GOVERN OVER THE MECHANICAL AND ELECTRICAL DRAWINGS. ITEMS NOT CLEARLY LOCATED WILL BE LOCATED AS DIRECTED BY ARCHITECT.

REV.	ISSUE	DATE
------	-------	------

S2B ENGINEERING 2
RECLAD

200 UNIVERSITY AVE W, WATERLOO, ON

Title:

PRECEDENT SHEET

Date: April 3, 2024


Project No. 0001

Scale: As Noted

Drawn By: R.A, R.AH, Y.L, A.T

Drawing No.

A-001

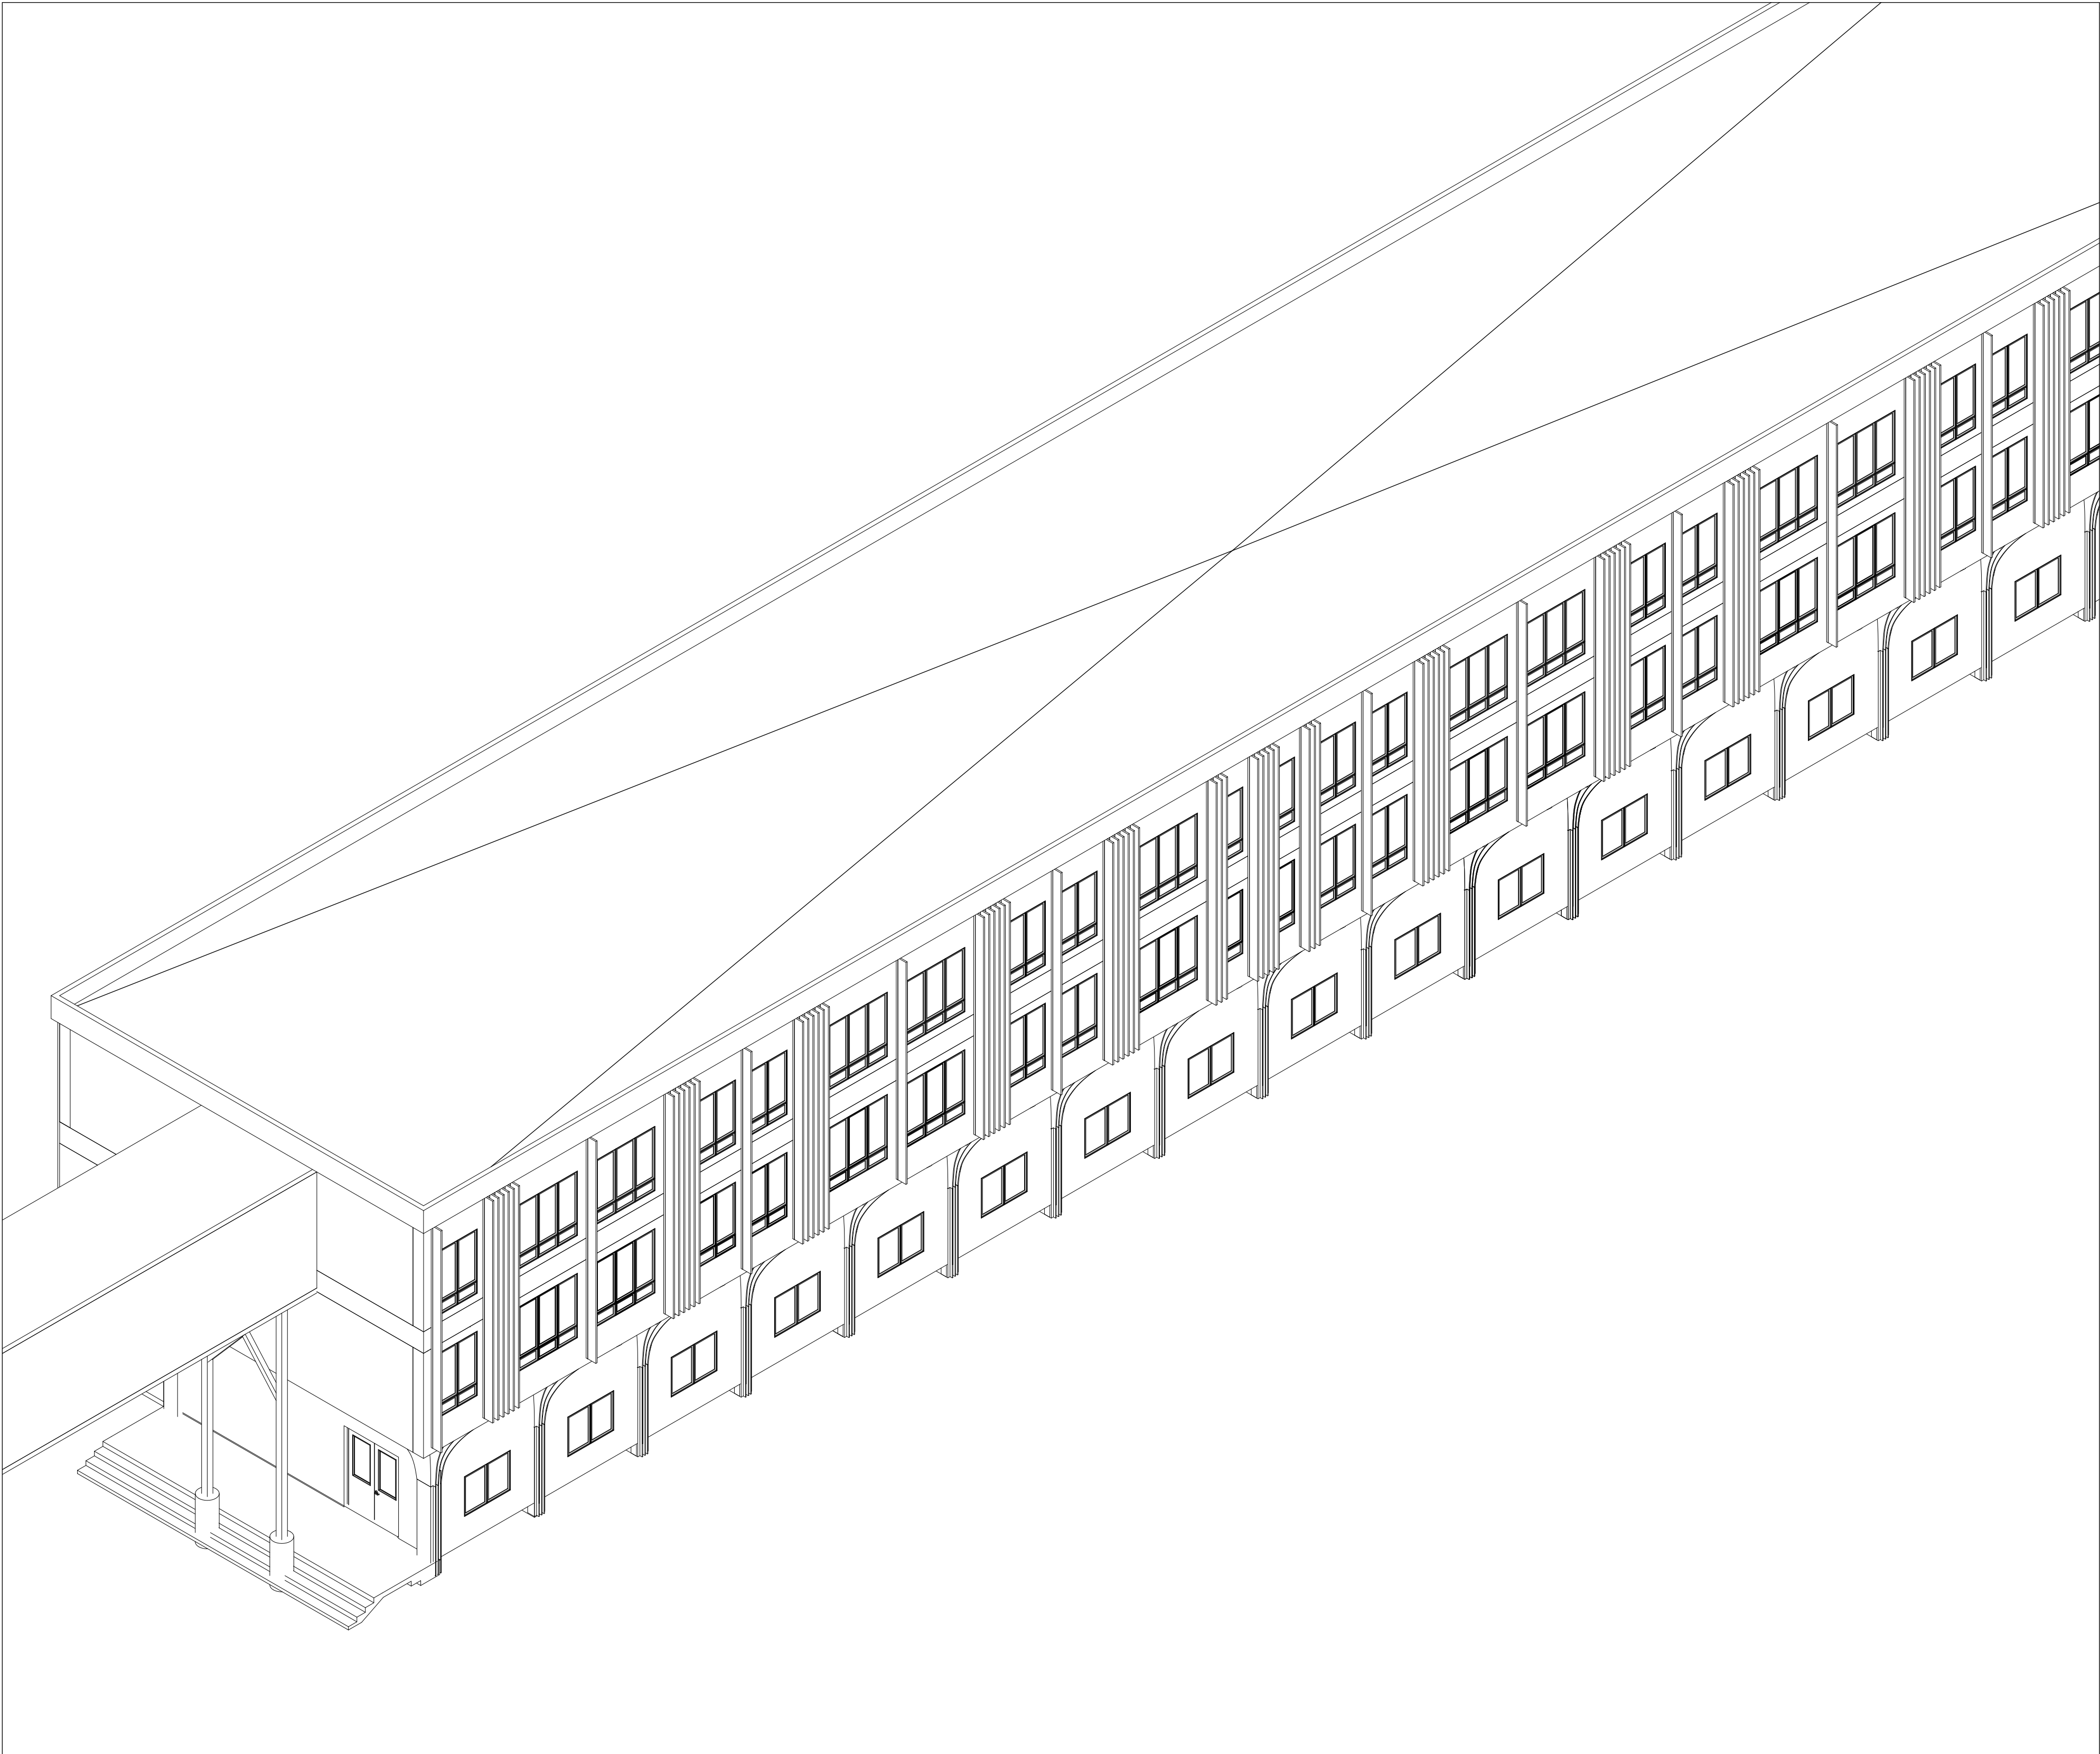

1 3D MODEL

© UNIVERSITY OF WATERLOO

1. THESE CONTRACT DOCUMENTS ARE THE PROPERTY OF THE UMW. HEREBY REFERRED TO AS THE ARCHITECT. THE ARCHITECT BEARS NO RESPONSIBILITY FOR THE MISINTERPRETATION OF THESE DOCUMENTS BY THE CONTRACTOR. UPON WRITTEN APPLICATION, THE ARCHITECT WILL PROVIDE THE NECESSARY CLARIFICATION FOR THE SUPPLEMENTAL INFORMATION REGARDING THE REVIEW OF THE CONTRACT DOCUMENTS. THE ARCHITECT WILL REVIEW SHOP DRAWINGS SUBMITTED BY THE CONTRACTOR FOR DESIGN CONFORMANCE ONLY.

2. DRAWINGS ARE NOT TO BE USED FOR CONSTRUCTION. CONTRACTOR TO VERIFY ALL EXISTING CONDITIONS AND DIMENSIONS REQUIRED TO PREPARE THE WORK AND REPORT ANY DISCREPANCIES WITH THE CONTRACT DOCUMENTS TO THE ARCHITECT BEFORE COMMENCING WORK.

3. POSITIONS OF SUPPOSED OR FINISHED MECHANICAL OR ELECTRICAL SERVICES ARE INDICATED ON THE ARCHITECTURAL DRAWINGS. THE LOCATION SHOWN ON THE ARCHITECTURAL DRAWINGS GOVERN OVER THE MECHANICAL AND ELECTRICAL DRAWINGS. ITEMS NOT CLEARLY LOCATED WILL BE LOCATED AS DIRECTED BY ARCHITECT.

REV.	ISSUE	DATE
------	-------	------

S2B ENGINEERING 2
RECLAD

200 UNIVERSITY AVE W, WATERLOO, ON


Title:

3D MODEL

Date.	April 3, 2024	Scale.	As Noted
Project No.	0001	Drawn By.	R.A, R.AH, Y.L, A.T

Drawing No.

A-002

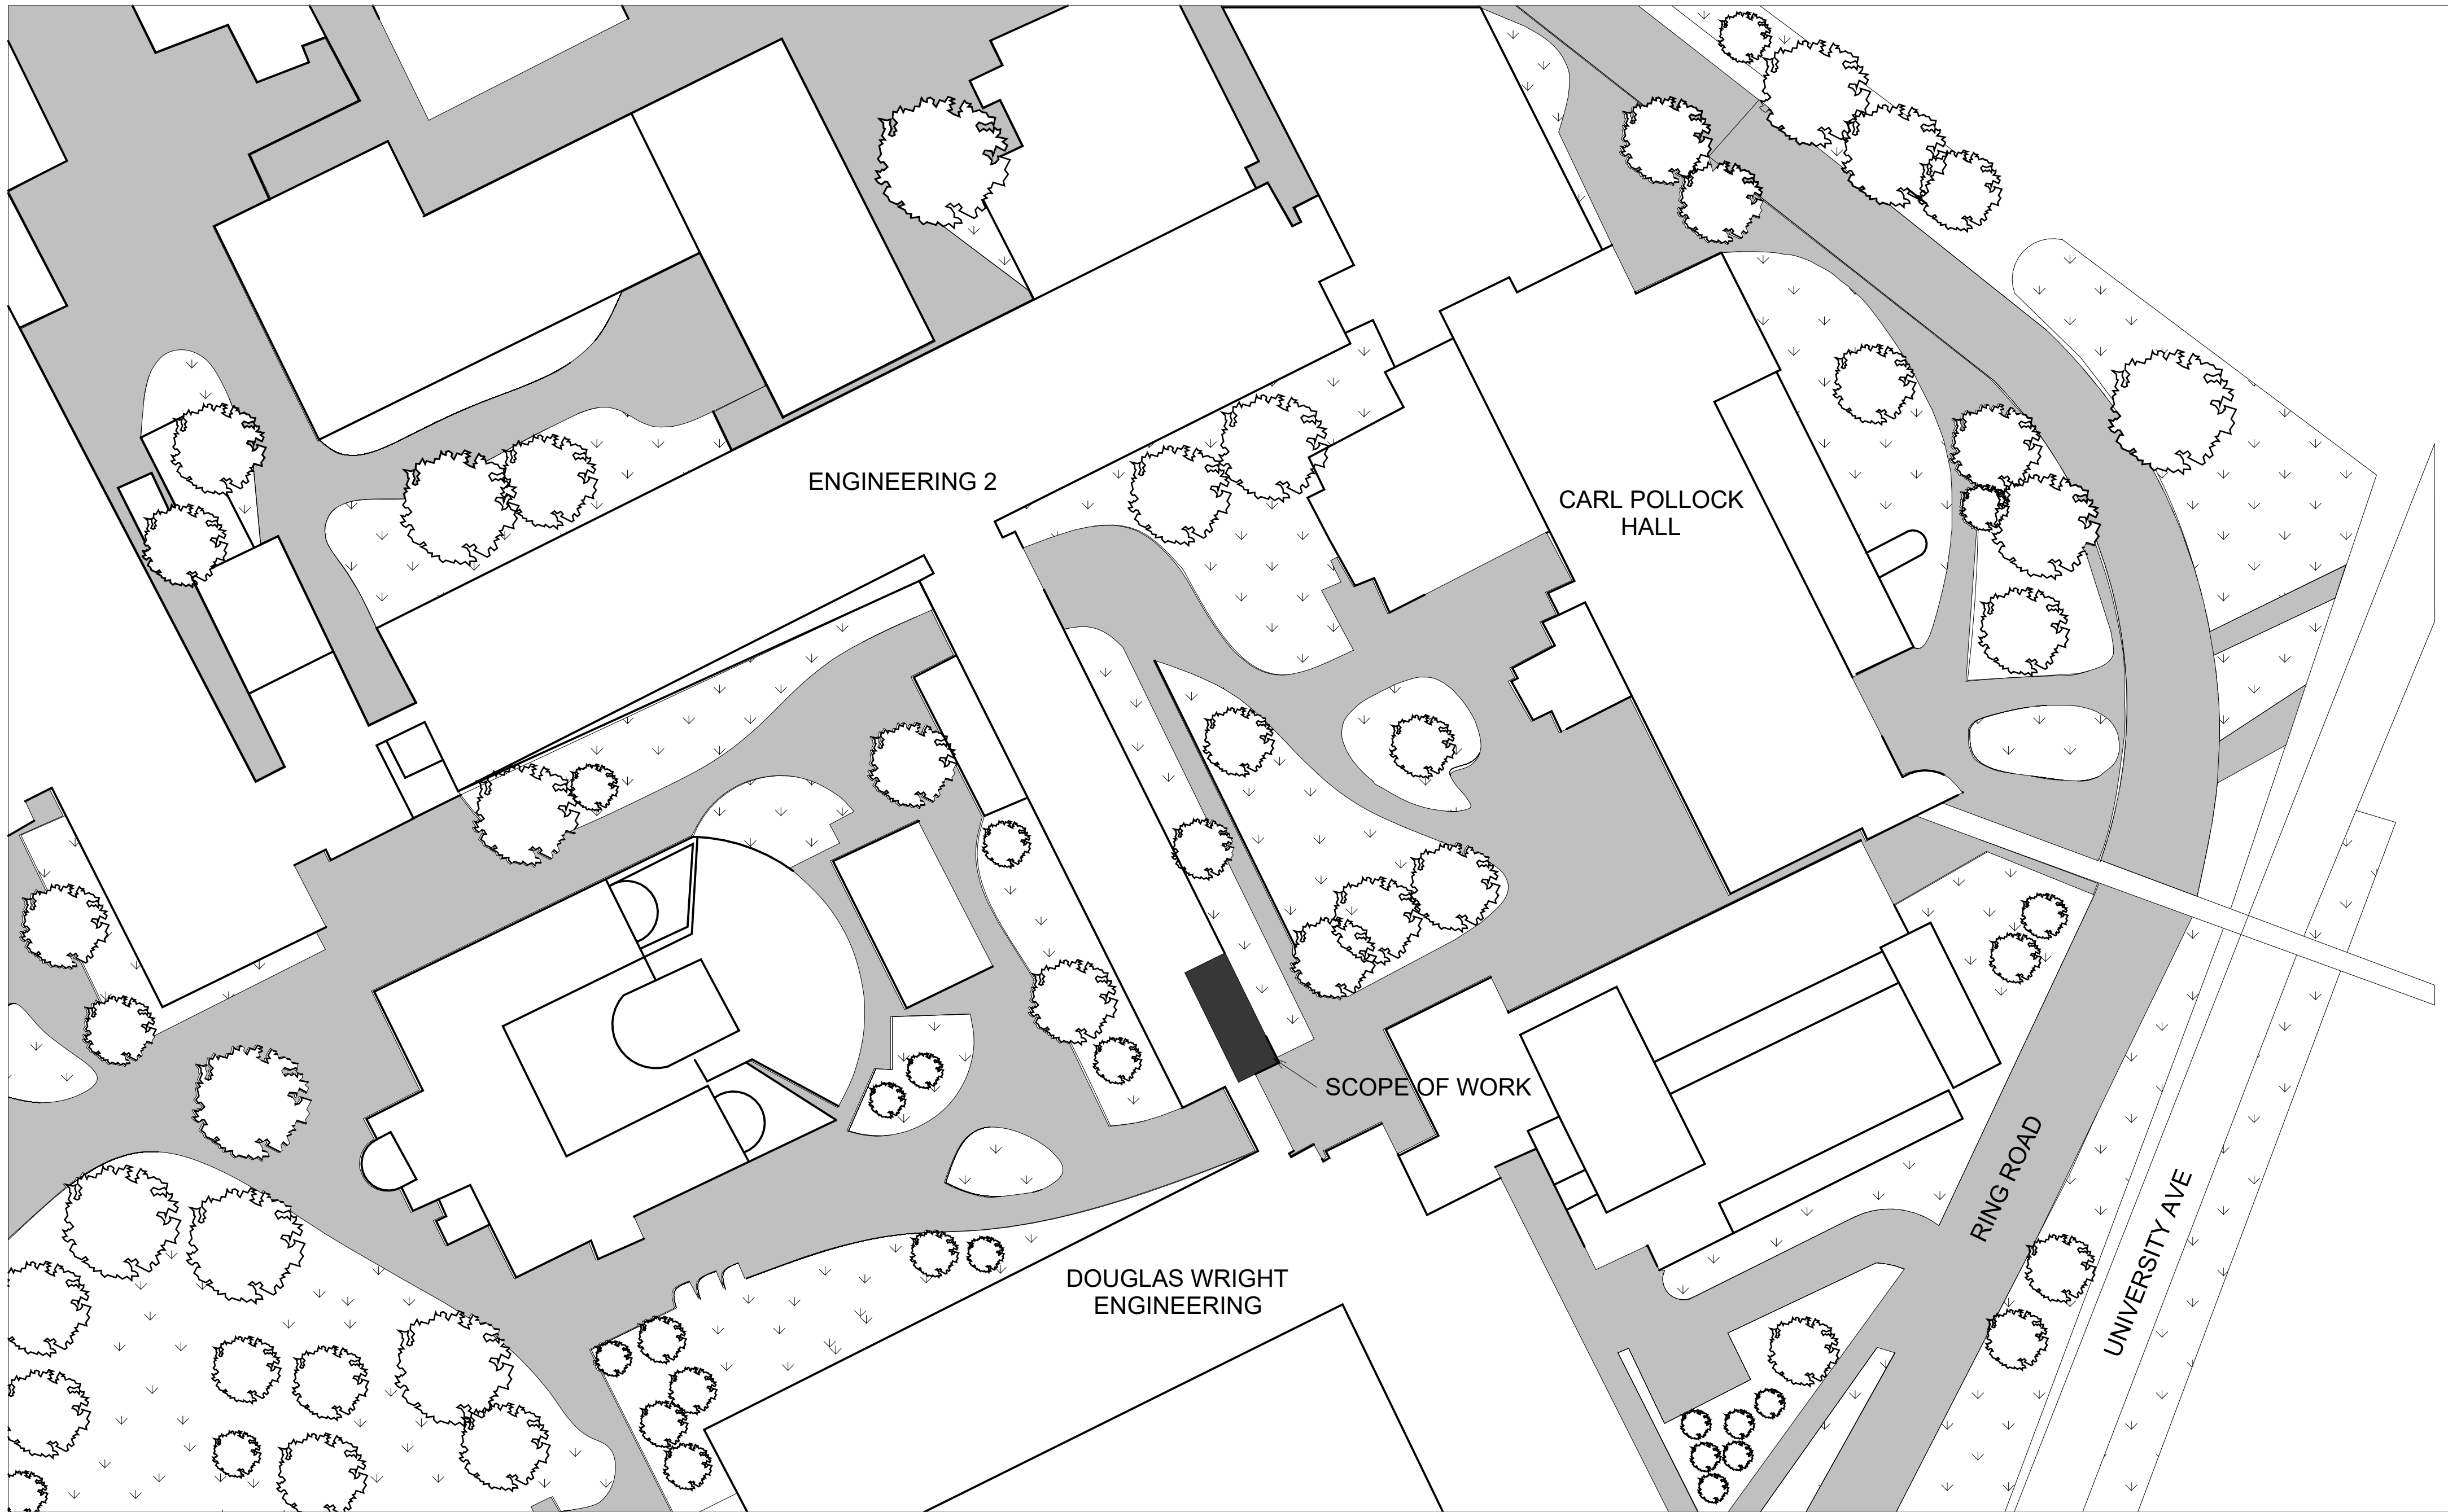

1 SITE PLAN
1 : 500



© UNIVERSITY OF WATERLOO

1. THESE CONTRACT DOCUMENTS ARE THE PROPERTY OF THE UNIVERSITY OF WATERLOO. THE ARCHITECT ASSUMES NO RESPONSIBILITY FOR THE REPRODUCTION OF THESE DOCUMENTS BY THE CONTRACTOR. UPON WRITTEN APPLICATION, THE ARCHITECT WILL PROVIDE THE CONTRACTOR WITH A LIMITED NUMBER OF COPIES OF THESE DOCUMENTS. THE CONTRACTOR SHALL BE RESPONSIBLE FOR THE PROTECTION OF THESE DOCUMENTS. THE CONTRACTOR SHALL NOT REPRODUCE OR TRANSMIT THESE DOCUMENTS IN ANY FORM OR BY ANY MEANS, ELECTRONIC OR MECHANICAL, INCLUDING PHOTOCOPYING, RECORDING, OR BY ANY INFORMATION STORAGE AND RETRIEVAL SYSTEM, WITHOUT THE WRITTEN PERMISSION OF THE ARCHITECT.

2. DRAWINGS ARE NOT TO BE USED FOR CONSTRUCTION. CONTRACTOR TO VERIFY ALL EXISTING CONDITIONS AND DIMENSIONS REQUIRED TO PREPARE THE WORK AND REPORT ANY DISCREPANCIES WITH THE CONTRACT DOCUMENTS TO THE ARCHITECT BEFORE COMMENCING WORK.

3. POSITIONS OF EXISTING OR PROPOSED MECHANICAL OR ELECTRICAL DEVICES ARE INDICATED ON THE ARCHITECTURAL DRAWINGS. THE LOCATION SHOWN ON THE ARCHITECTURAL DRAWINGS COVERS OVER THE MECHANICAL AND ELECTRICAL DRAWINGS. ITEMS NOT CLEARLY LOCATED WILL BE LOCATED AS DIRECTED BY ARCHITECT.

REV.	ISSUE	DATE
------	-------	------



S2B ENGINEERING 2
RECLAD

200 UNIVERSITY AVE W, WATERLOO, ON


Title:

SITE PLAN


Date: April 3, 2024	Scale: As Noted
Project No. 0001	Drawn By: R.A, R.AH, Y.L, A.T

Drawing No.

A-100

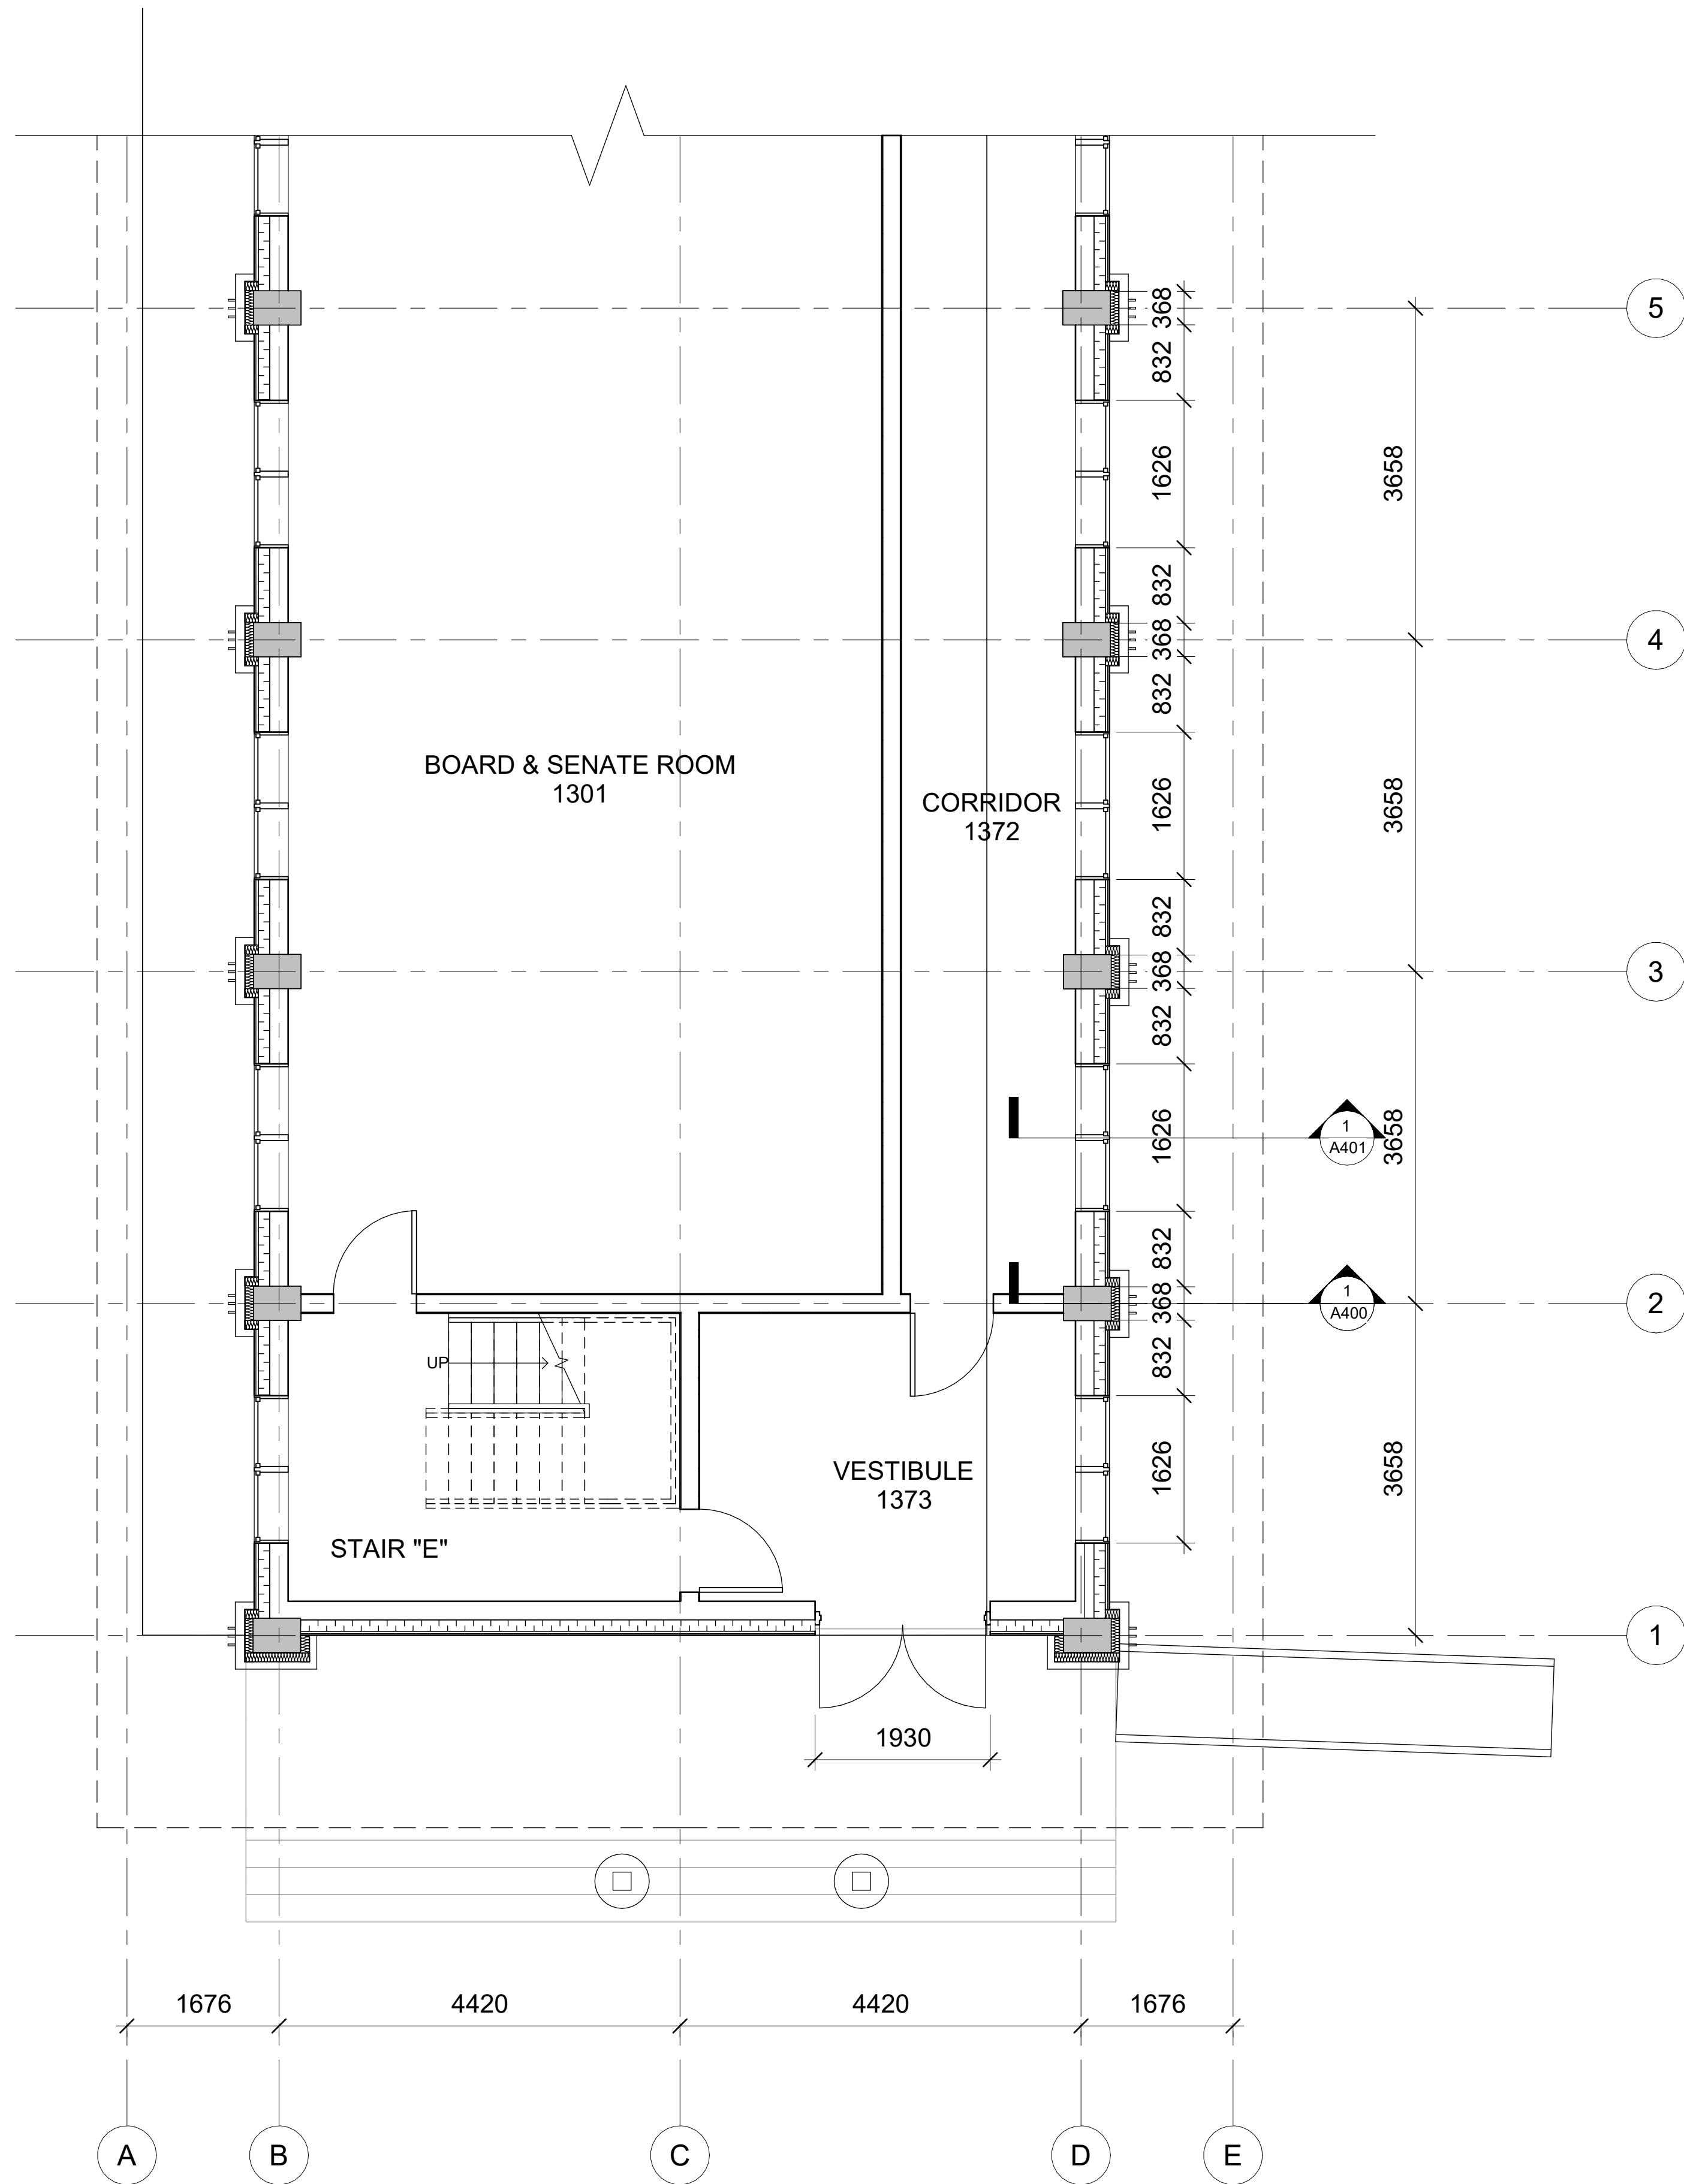

1 1ST FLOOR PLAN
1 : 50

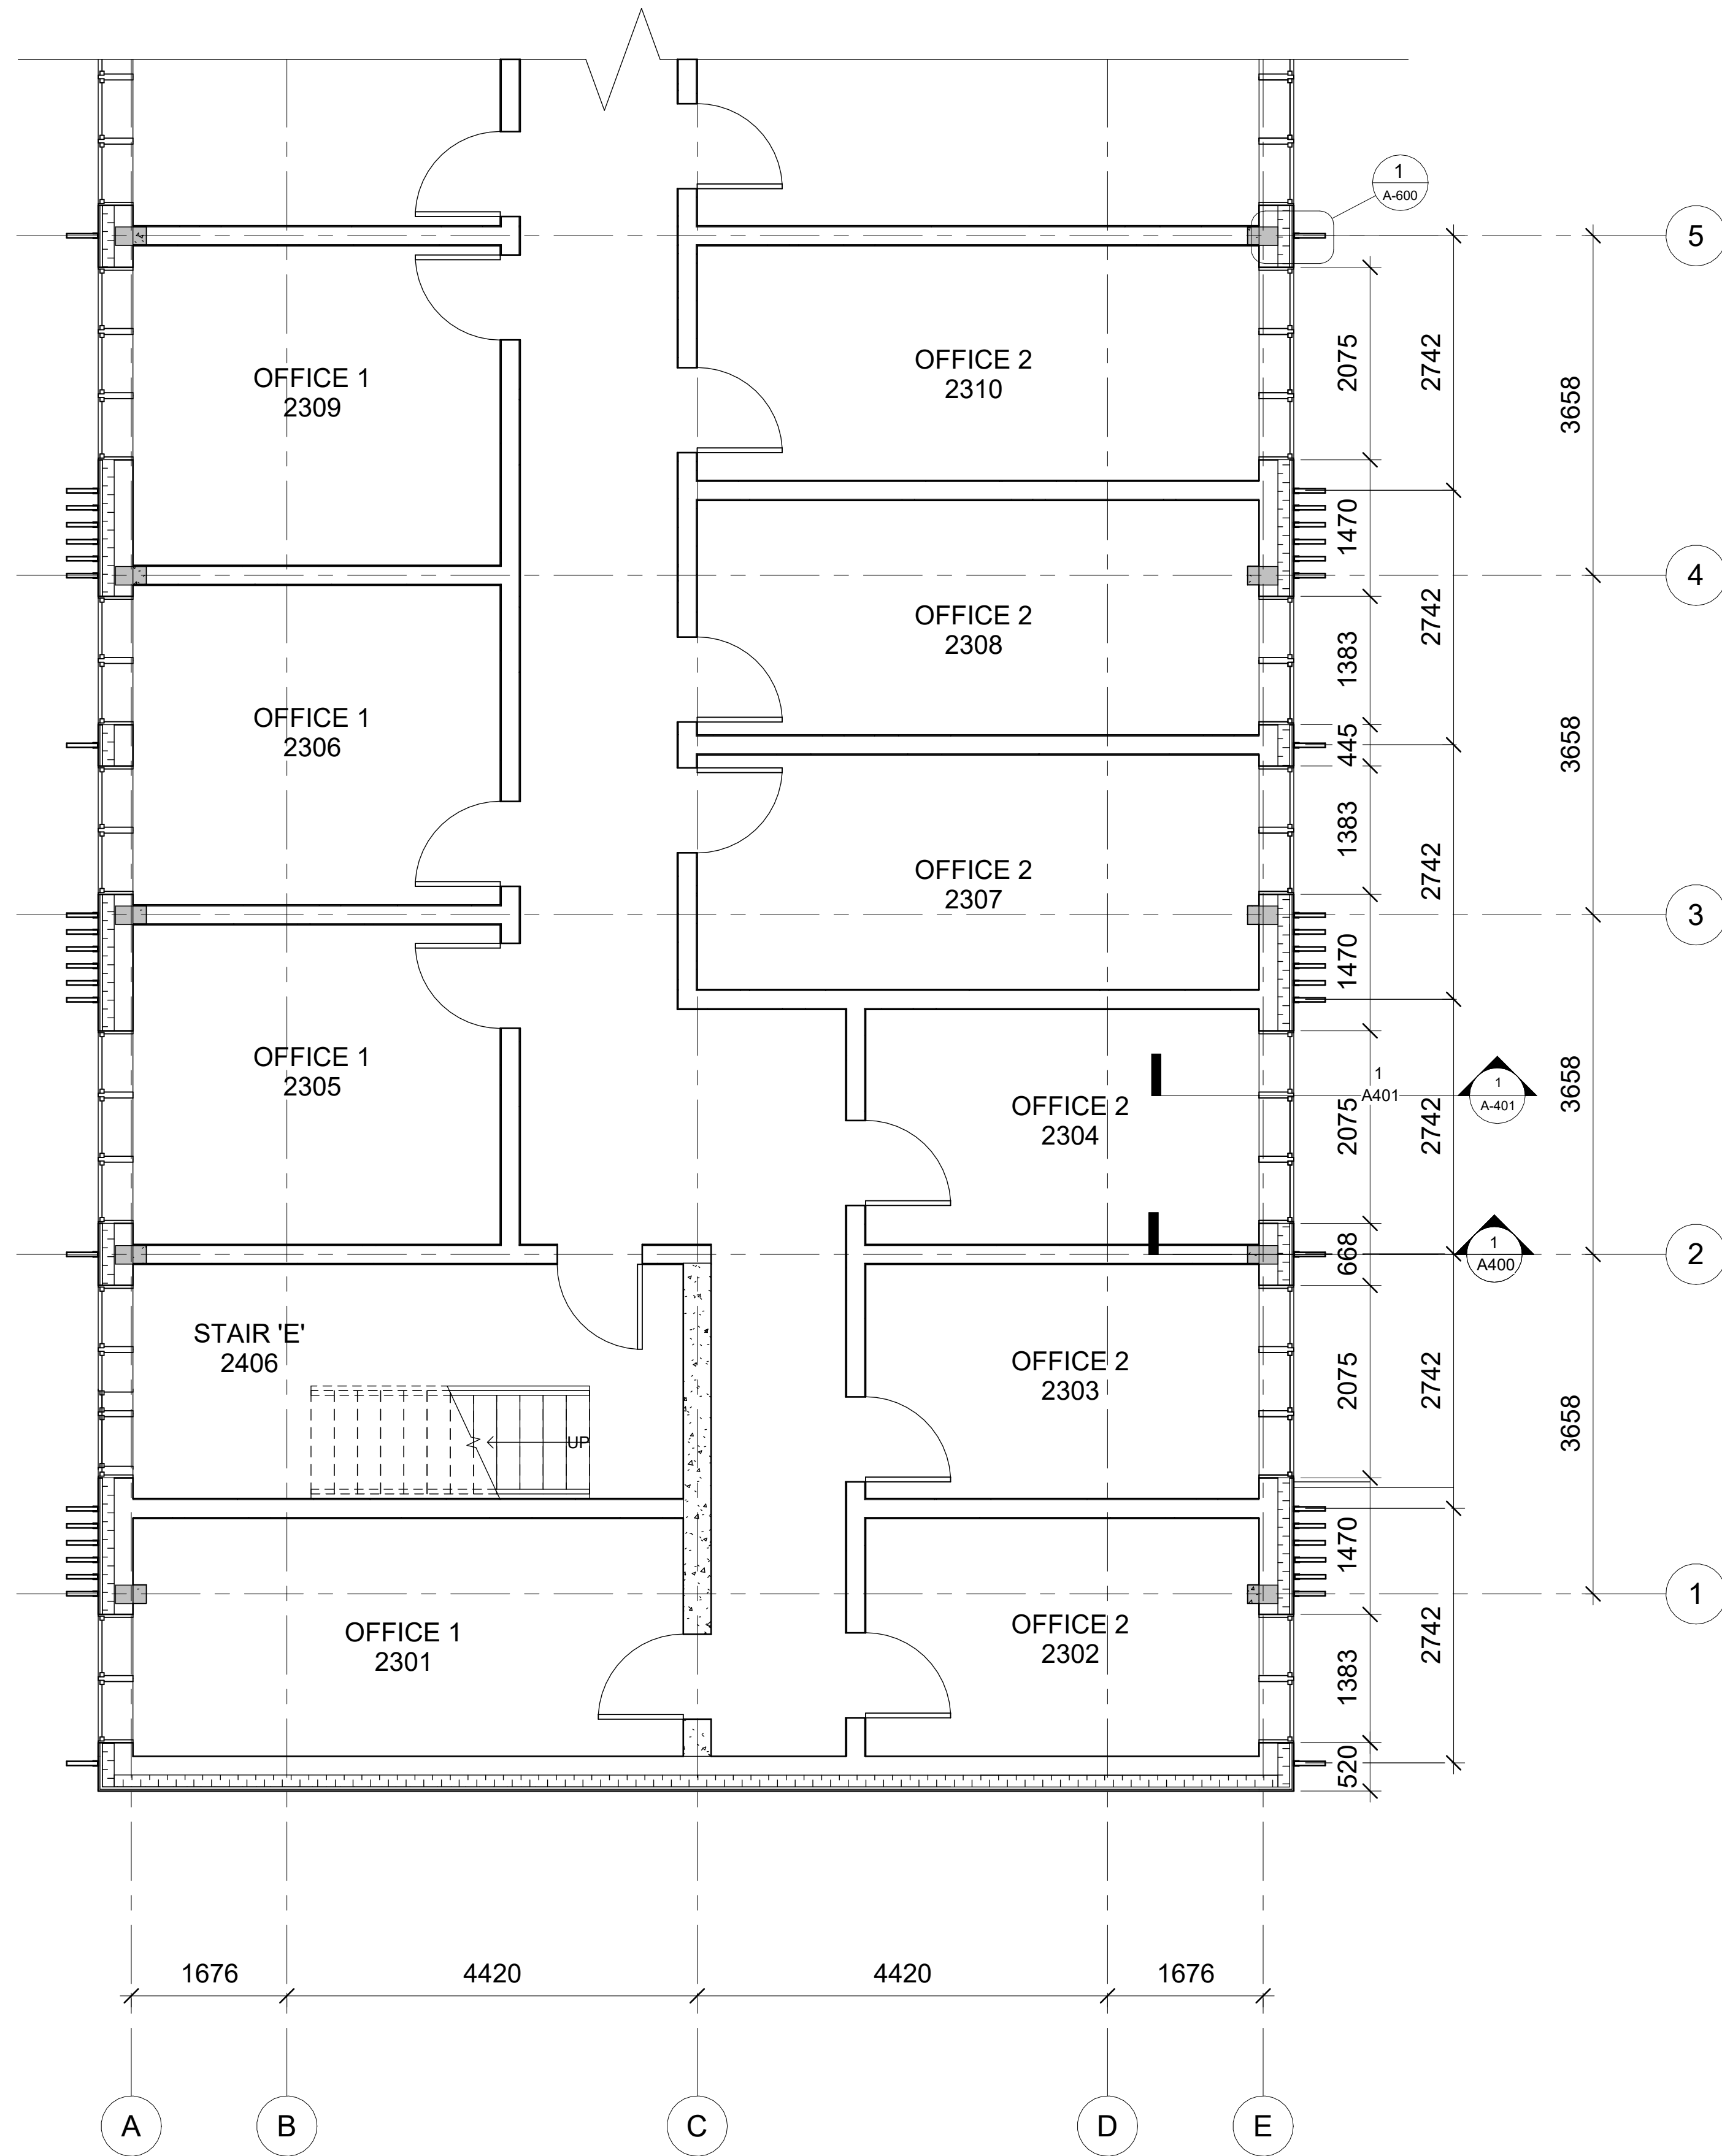

2 2ND FLOOR PLAN
1 : 50




© UNIVERSITY OF WATERLOO

1. THESE CONTRACT DOCUMENTS ARE THE PROPERTY OF THE UNIVERSITY OF WATERLOO. THE ARCHITECT ASSUMES NO RESPONSIBILITY FOR THE REPRODUCTION OF THESE DOCUMENTS BY THE CONTRACTOR. UPON WRITTEN APPLICATION, THE ARCHITECT WILL PROVIDE THE CONTRACTOR WITH A LIMITED NUMBER OF COPIES OF THESE DOCUMENTS FOR THE CONTRACTOR'S USE ONLY. THE CONTRACTOR SHALL RETURN ANY COPIES OF THESE DOCUMENTS TO THE ARCHITECT UPON COMPLETION OF THE WORK.

2. DRAWINGS ARE NOT TO BE USED FOR CONSTRUCTION. CONTRACTOR TO VERIFY ALL EXISTING CONDITIONS AND DIMENSIONS REQUIRED TO PREPARE THE WORK AND REPORT ANY DISCREPANCIES WITH THE CONTRACT DOCUMENTS TO THE ARCHITECT BEFORE COMMENCING WORK.

3. POSITIONS OF EXISTING OR FINISHED MECHANICAL OR ELECTRICAL SERVICES ARE INDICATED ON THE ARCHITECTURAL DRAWINGS. THE LOCATION SHOWN ON THE ARCHITECTURAL DRAWINGS GOVERN OVER THE MECHANICAL AND ELECTRICAL DRAWINGS. ITEMS NOT CLEARLY LOCATED WILL BE LOCATED AS DIRECTED BY ARCHITECT.

REV.	ISSUE	DATE
------	-------	------

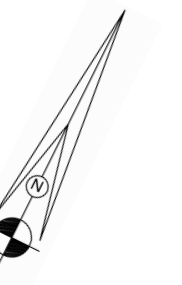

S2B ENGINEERING 2 RECLAD

200 UNIVERSITY AVE W, WATERLOO, ON

Title:

FLOOR PLANS


Date: April 3, 2024

Project No. 0001 Scale: As Noted


Drawn By: R.A, R.AH, Y.L, A.T

Drawing No.

A-200

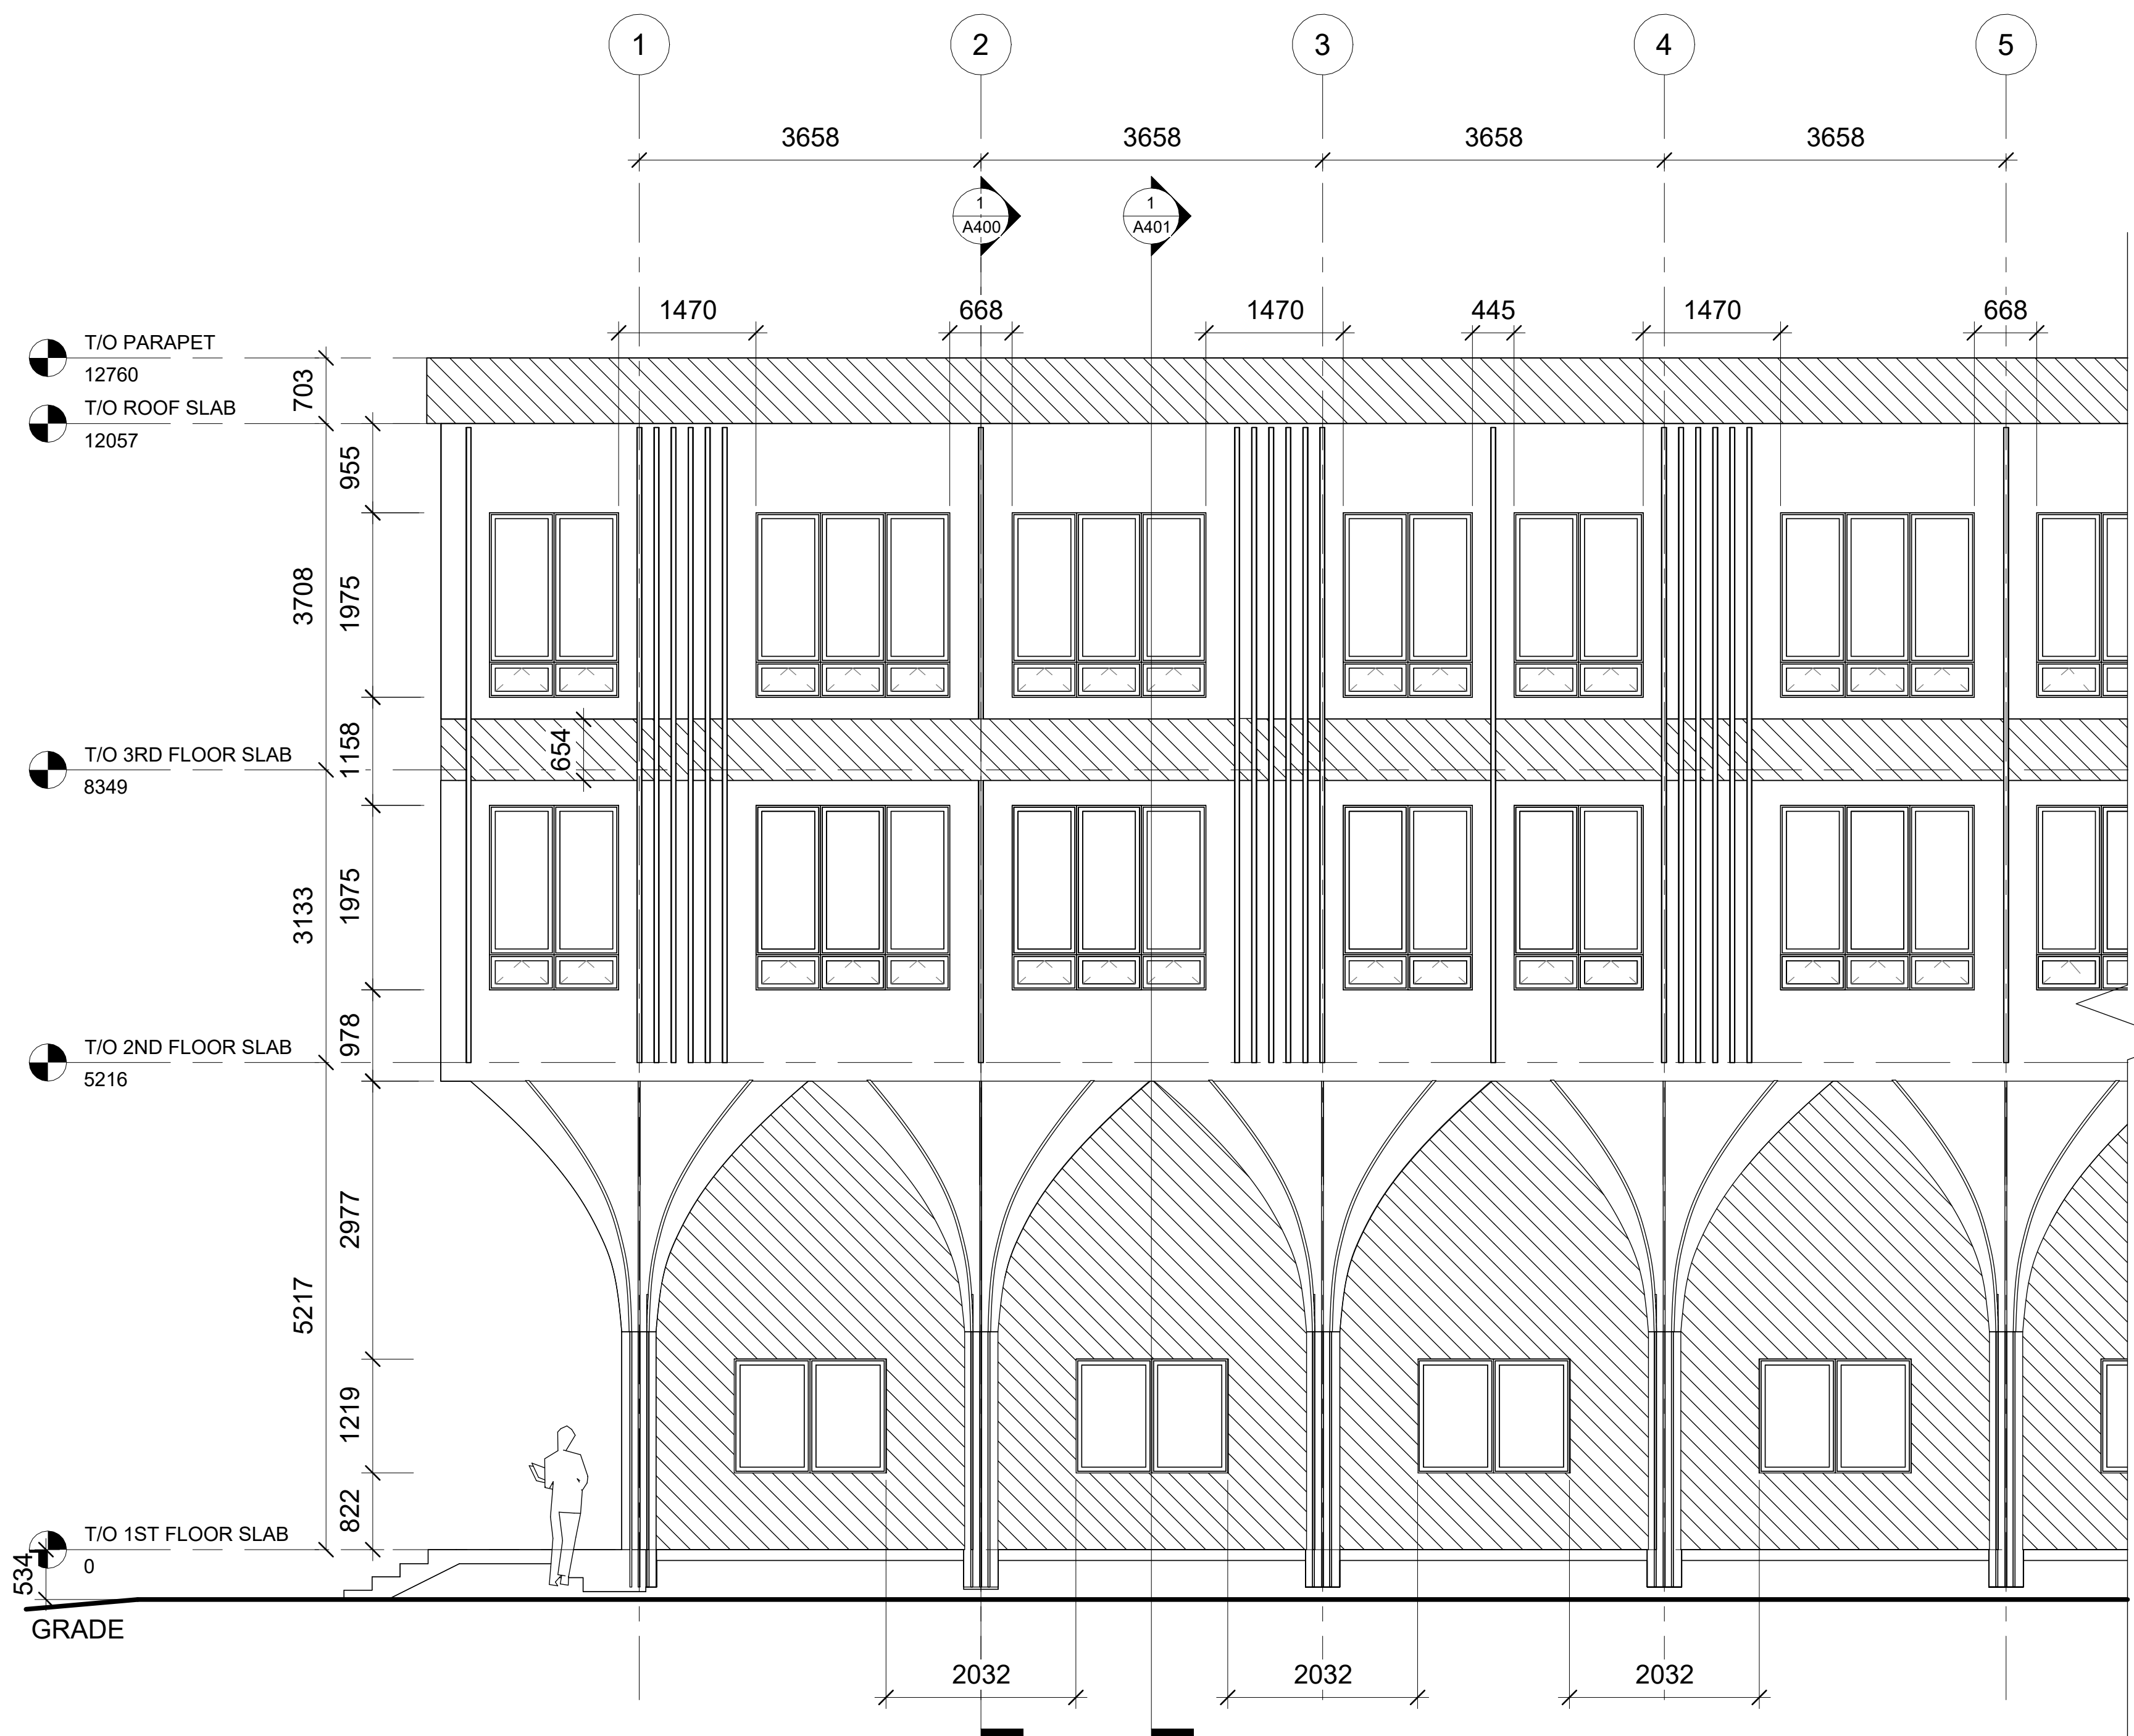

1 EAST ELEVATION
1 : 50

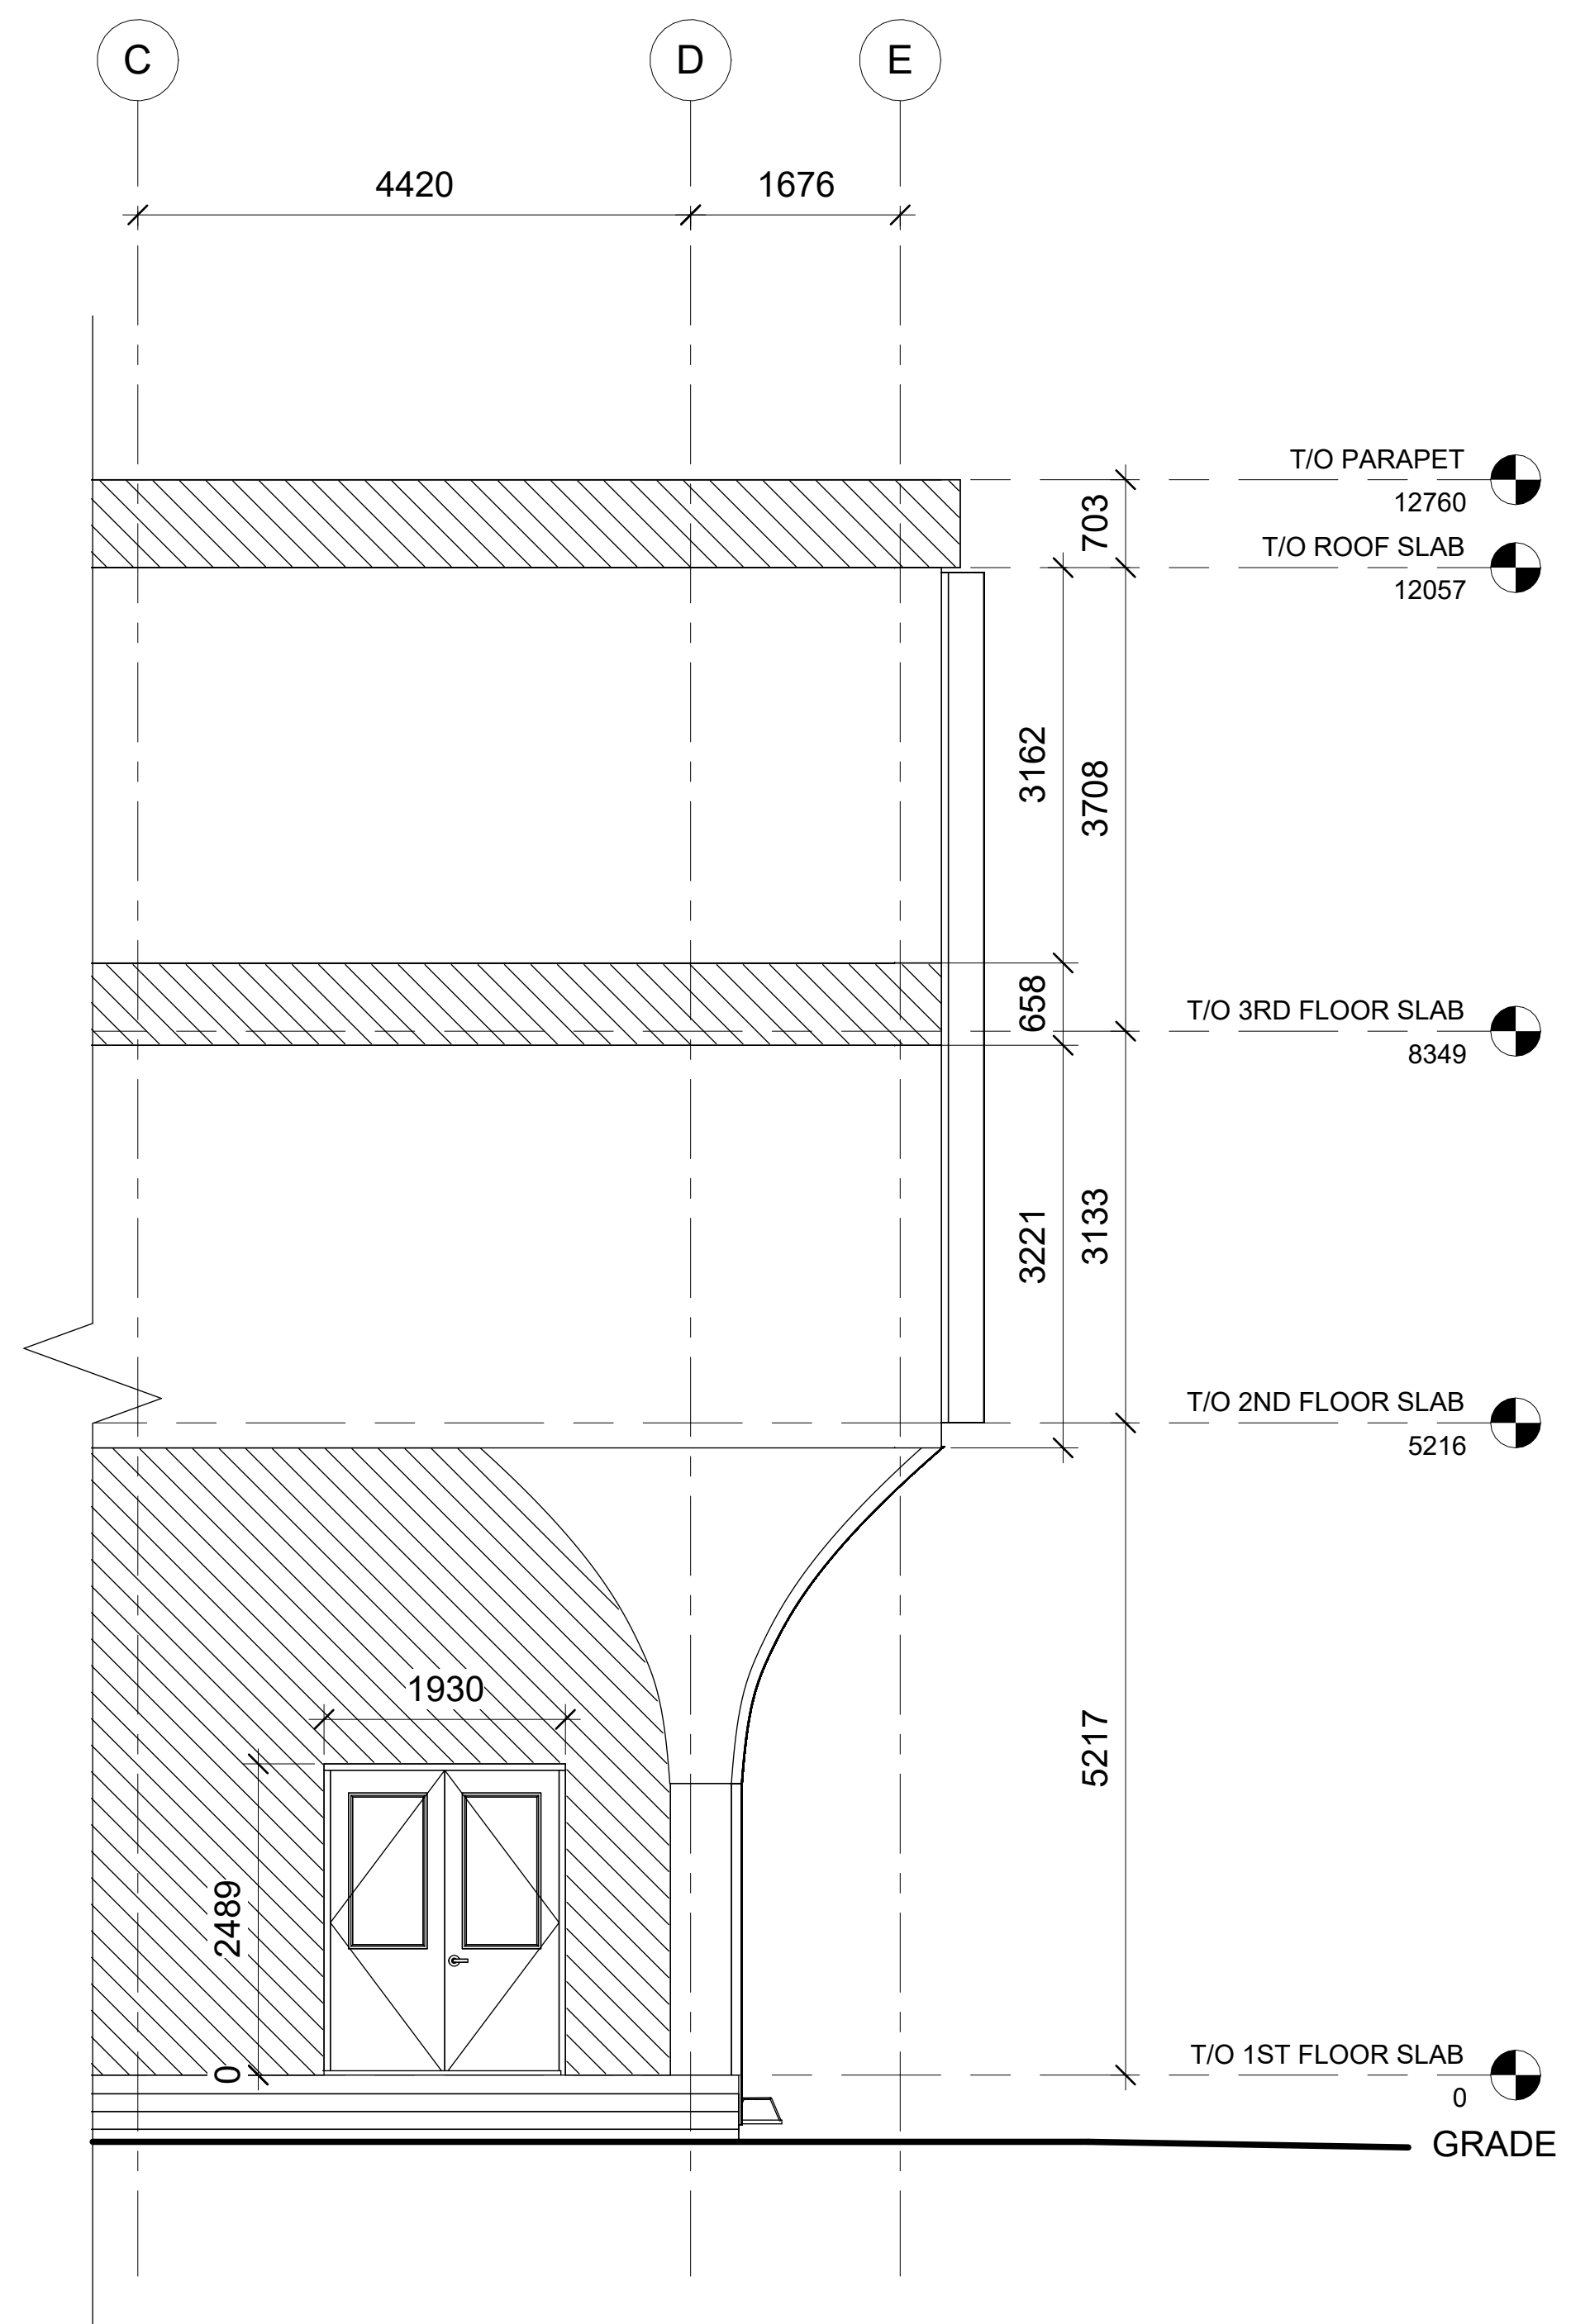

2 SOUTH ELEVATION
1 : 50



© UNIVERSITY OF WATERLOO
1. THESE CONTRACT DOCUMENTS ARE THE PROPERTY OF THE UNIVERSITY OF WATERLOO. THE ARCHITECT ASSUMES NO RESPONSIBILITY FOR THE REPRODUCTION OF THESE DOCUMENTS BY THE CONTRACTOR. UPON WRITTEN APPLICATION, THE ARCHITECT WILL PROVIDE THE CONTRACTOR WITH A LIMITED NUMBER OF COPIES OF THESE DOCUMENTS FOR THE CONTRACTOR'S USE ONLY. THE ARCHITECT WILL NOT BE RESPONSIBLE FOR THE REPRODUCTION OF THESE DOCUMENTS BY THE CONTRACTOR FOR DESIGN CONFORMANCE ONLY.
2. DRAWINGS ARE NOT TO BE USED FOR CONSTRUCTION. CONTRACTOR TO VERIFY ALL EXISTING CONDITIONS AND DIMENSIONS REQUIRED TO PREPARE THE WORK AND REPORT ANY DISCREPANCIES WITH THE CONTRACT DOCUMENTS TO THE ARCHITECT BEFORE COMMENCING WORK.
3. POSITIONS OF EXISTING OR FINISHED MECHANICAL OR ELECTRICAL DEVICES ARE INDICATED ON THE ARCHITECTURAL DRAWINGS. THE LOCATION SHOWN ON THE ARCHITECTURAL DRAWINGS COVERS OVER THE MECHANICAL AND ELECTRICAL DRAWINGS. ITEMS NOT CLEARLY LOCATED WILL BE LOCATED AS DIRECTED BY ARCHITECT.

REV.	ISSUE	DATE
------	-------	------

S2B ENGINEERING 2
RECLAD
200 UNIVERSITY AVE W, WATERLOO, ON


Title:

ELEVATIONS

Date.	April 3, 2024
Project No.	0001
Drawn By.	R.A, R.AH, Y.L, A.T

Drawing No.

A-300

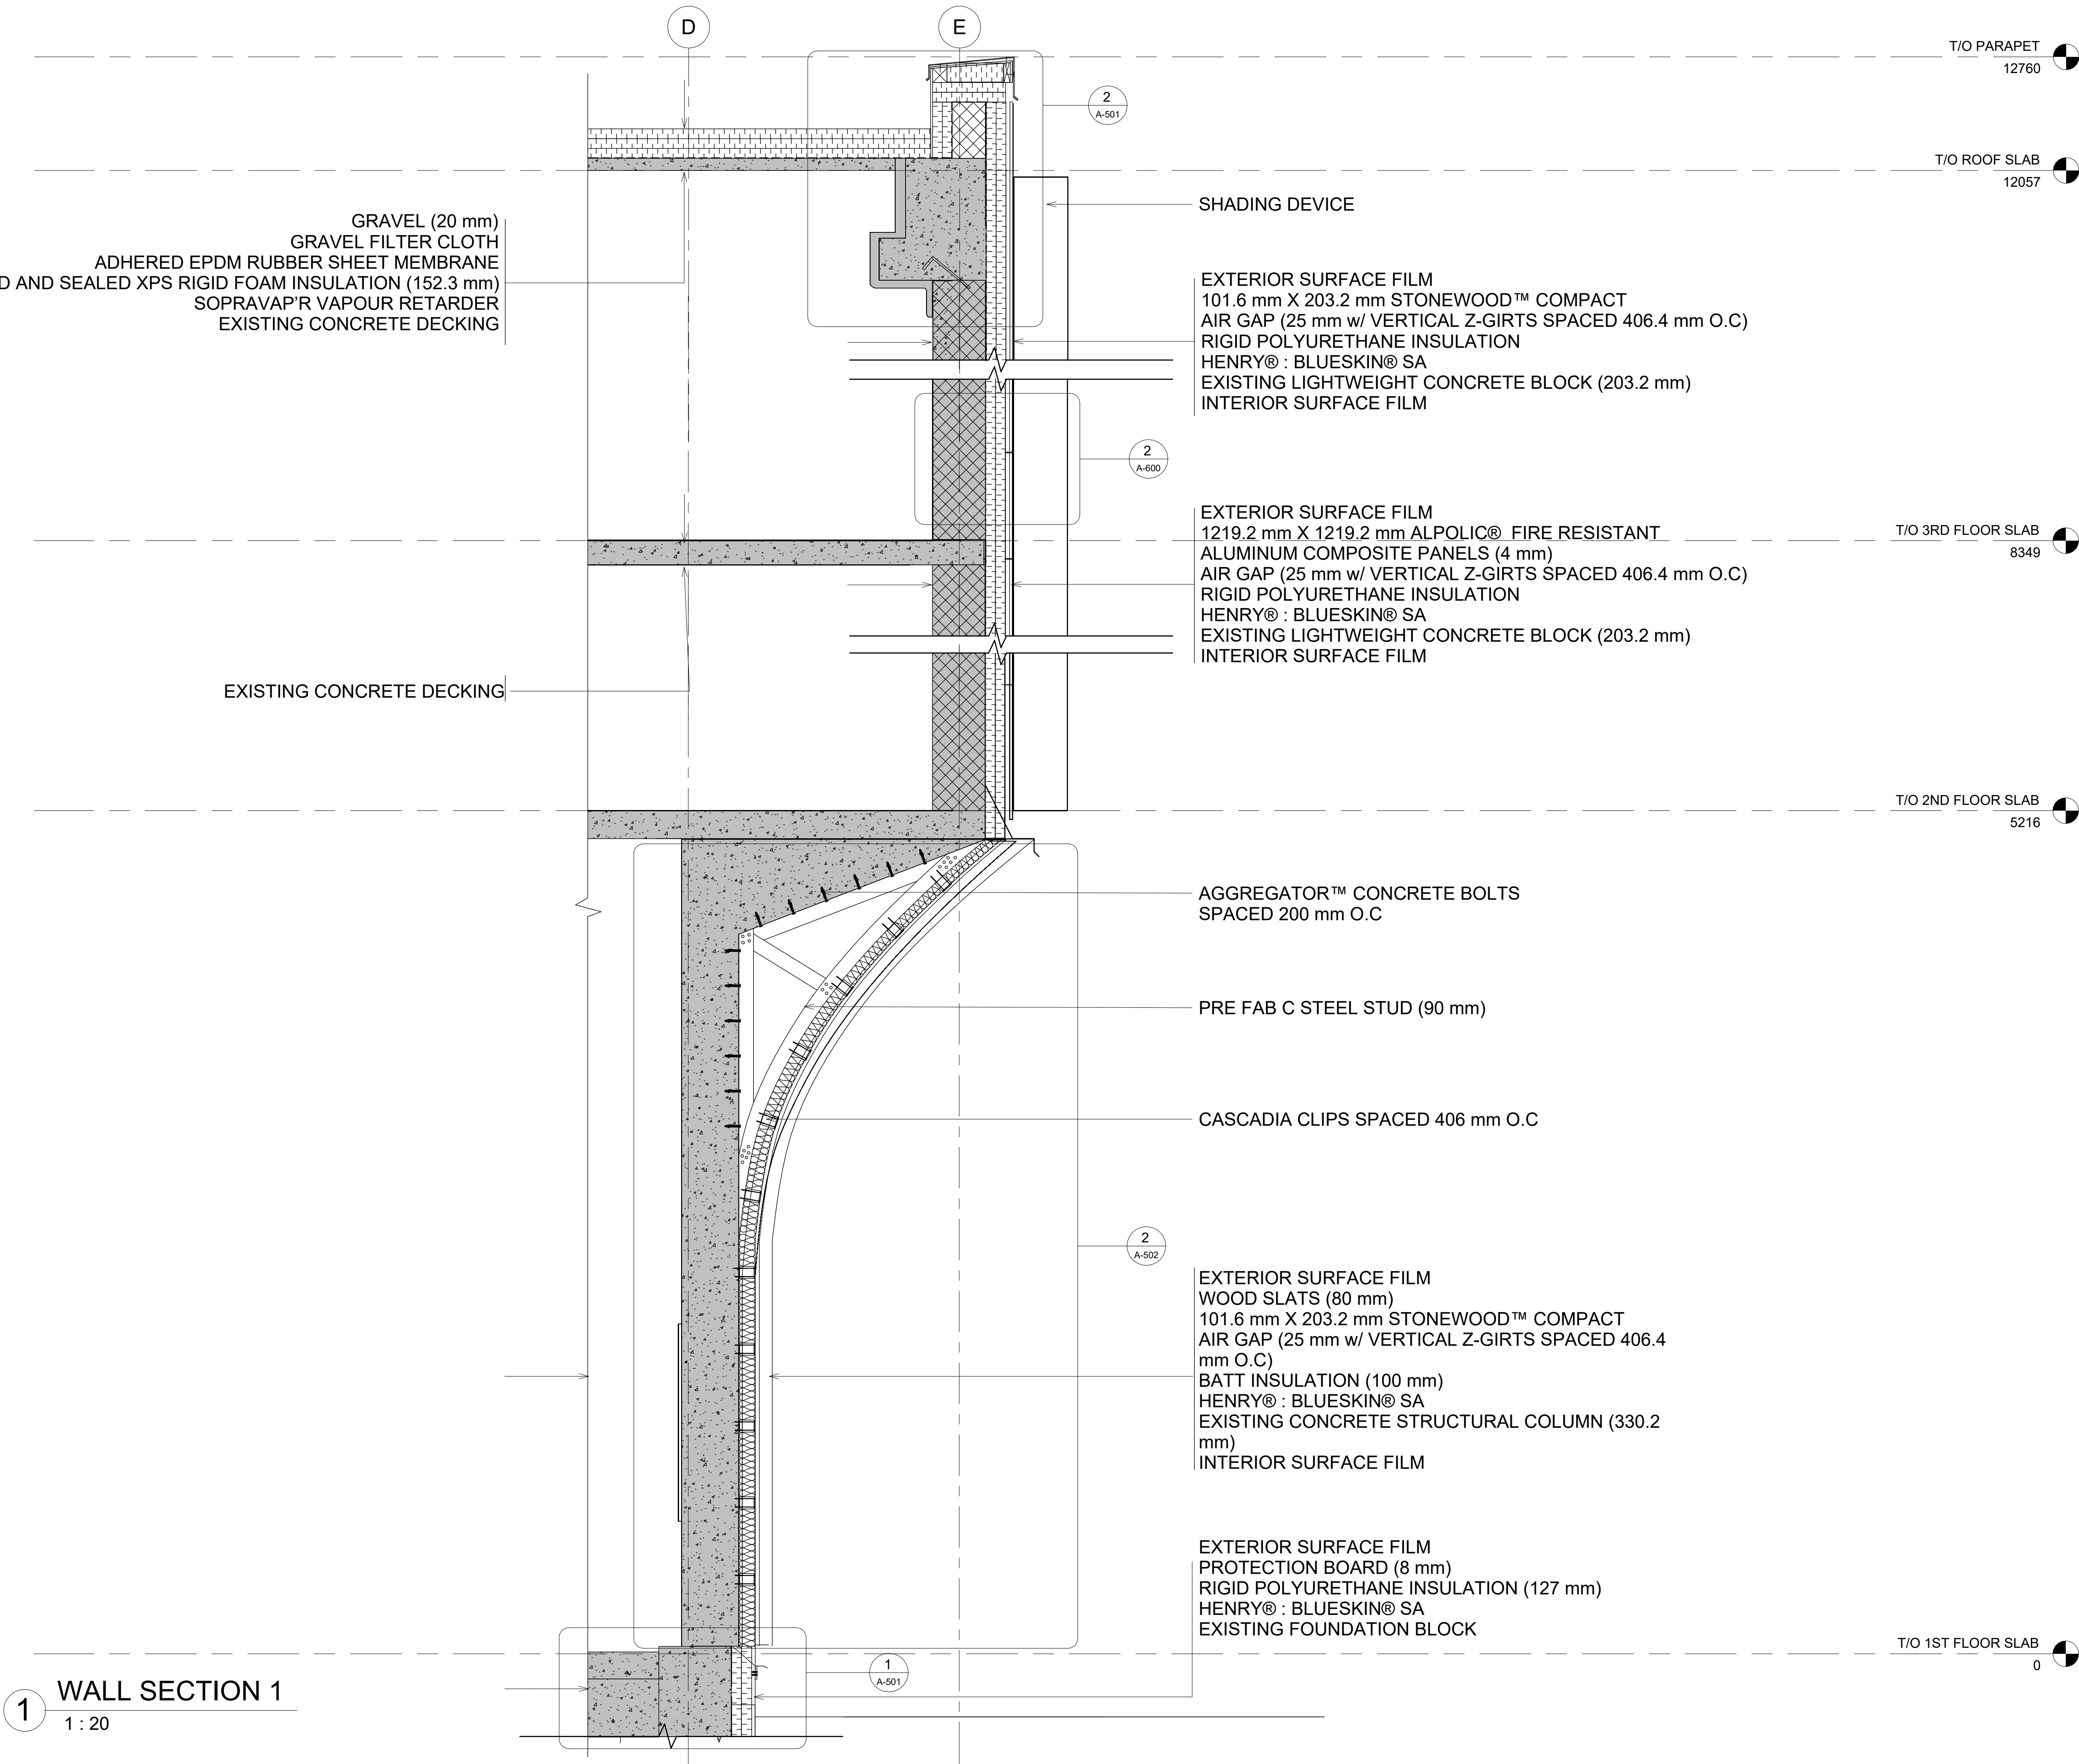

© UNIVERSITY OF WATERLOO

1. THESE CONTRACT DOCUMENTS ARE THE PROPERTY OF THE UNIVERSITY OF WATERLOO. THE ARCHITECT ASSUMES NO RESPONSIBILITY FOR THE REPRODUCTION OF THESE DOCUMENTS BY THE CONTRACTOR. UPON WRITTEN APPLICATION, THE ARCHITECT WILL PROVIDE THE NECESSARY CLEARANCE FOR THE REPRODUCTION OF THESE DOCUMENTS FOR THE CONTRACTOR'S USE ONLY. THE ARCHITECT WILL REVIEW SHOP DRAWINGS SUBMITTED BY THE CONTRACTOR FOR DESIGN CONFORMANCE ONLY.

2. DRAWINGS ARE NOT TO BE USED FOR CONSTRUCTION. CONTRACTOR TO VERIFY ALL EXISTING CONDITIONS AND DIMENSIONS REQUIRED TO PREPARE THE WORK AND REPORT ANY DISCREPANCIES WITH THE CONTRACT DOCUMENTS TO THE ARCHITECT BEFORE COMMENCING WORK.

3. LOCATIONS OF EXISTING OR FINISHED MECHANICAL OR ELECTRICAL DEVICES ARE INDICATED ON THE ARCHITECTURAL DRAWINGS. THE LOCATIONS SHOWN ON THE ARCHITECTURAL DRAWINGS COVERED OVER THE MECHANICAL AND ELECTRICAL DEVICES. ITEMS NOT CLEARLY LOCATED WILL BE LOCATED AS DIRECTED BY ARCHITECT.

REV.	ISSUE	DATE
------	-------	------

S2B ENGINEERING 2 RECLAD

200 UNIVERSITY AVE W, WATERLOO, ON

Title:

WALL SECTION 1

Date: April 3, 2024


Project No. 0001


Scale: As Noted

Drawn By: R.A, R.A.H, Y.L, A.T

Drawing No.

A-400

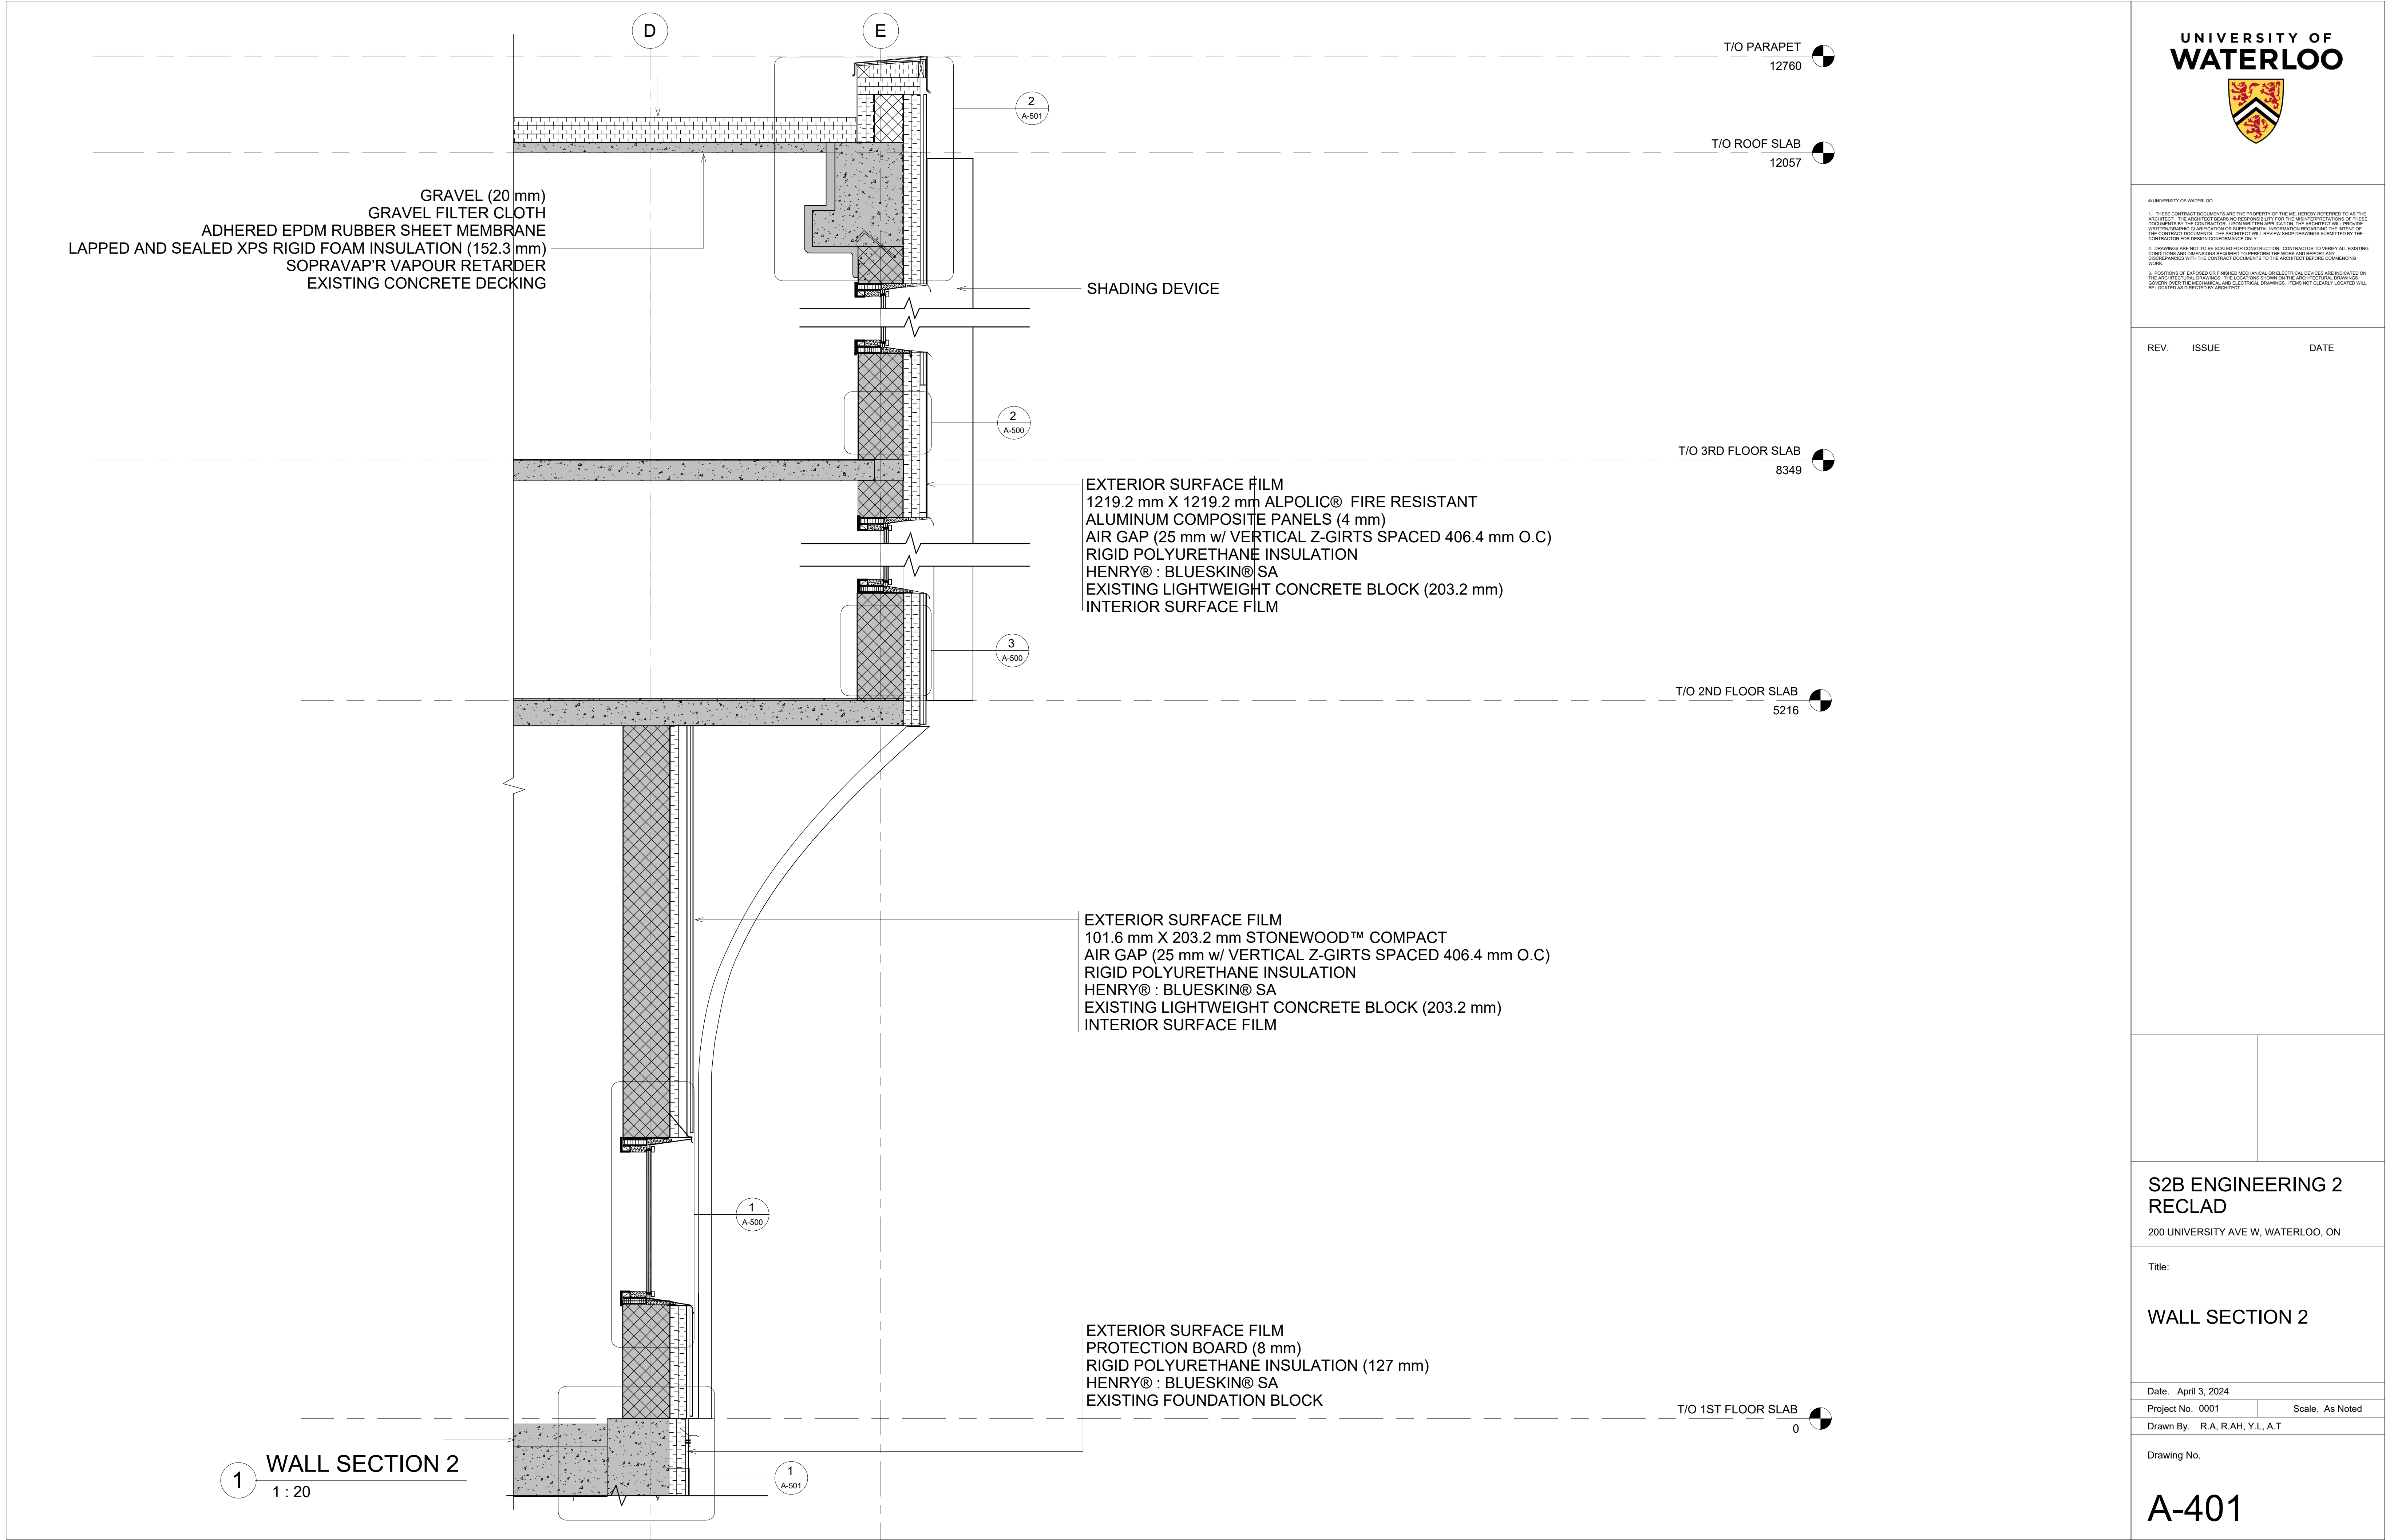

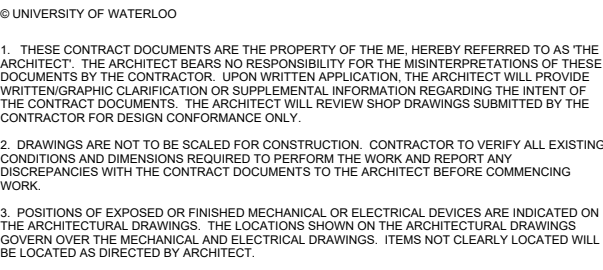

MATERIAL	THICKNESS (m)	CONDUCTIVITY (W/mk)	RSI (m ² K/W)	R-P (ft ² h/BTU)
EXTERIOR SURFACE FILM	N/A	N/A	0.03	0.17
STONEWOOD™ COMPACT LAMINATE PANELS BY FIBERESIN	0.019	0.03	0.06	0.34
AIR GAP (W/ VERTICAL Z GIRTS)	0.025	N/A	0.18	1.02
RIGID POLYURETHANE INSULATION	0.127	N/A	5.28	30
HENRY®: BLUESKIN® SA	negligible	negligible	0	0
LIGHTWEIGHT CONCRETE BLOCK	0.2032	0.6	0.34	1.93
INTERIOR SURFACE FILM	N/A	N/A	0.12	0.68
TOTAL			6.01	34.14

2 FIRE RESISTANT ALUMINUM COMPOSITE PANELS WALL DETAIL
1 : 10

3 STONEWOOD PANELS WALL DETAIL
1 : 10



SECTION 1		
MATERIAL	AREA (m ²)	RSI (m ² K/W)
STONEWOOD™ COMPACT LAMINATE PANELS BY FIBERESIN WALL	11.18	6.01
FIRE RESISTANT ALUMINUM COMPOSITE PANELS WALL	1.69	5.95
TRIPLE GLAZE LOW-E ALUMINUM FRAME WINDOW W/ CAVITY INSULATION WINDOW	4.10	1.21
TOTAL	16.97	3.07


SECTION 3		
MATERIAL	AREA (m ²)	RSI (m ² K/W)
STONEWOOD™ COMPACT LAMINATE PANELS BY FIBERESIN WALL	16.37	6.01
FIRE RESISTANT ALUMINUM COMPOSITE PANELS WALL	1.69	5.95
TRIPLE GLAZE LOW-E ALUMINUM FRAME WINDOW W/ CAVITY INSULATION WINDOW	4.10	1.21
TOTAL	22.16	3.47

TOTAL RSI (m²K/W): 3.60
TOTAL R-IP (ft²Fh/BTU): 20.44


Date. April 3, 2024	
Project No. 0001	Scale. As Noted
Drawn By. R.A, R.AH, Y.L, A.T	

Drawing No.


A-500

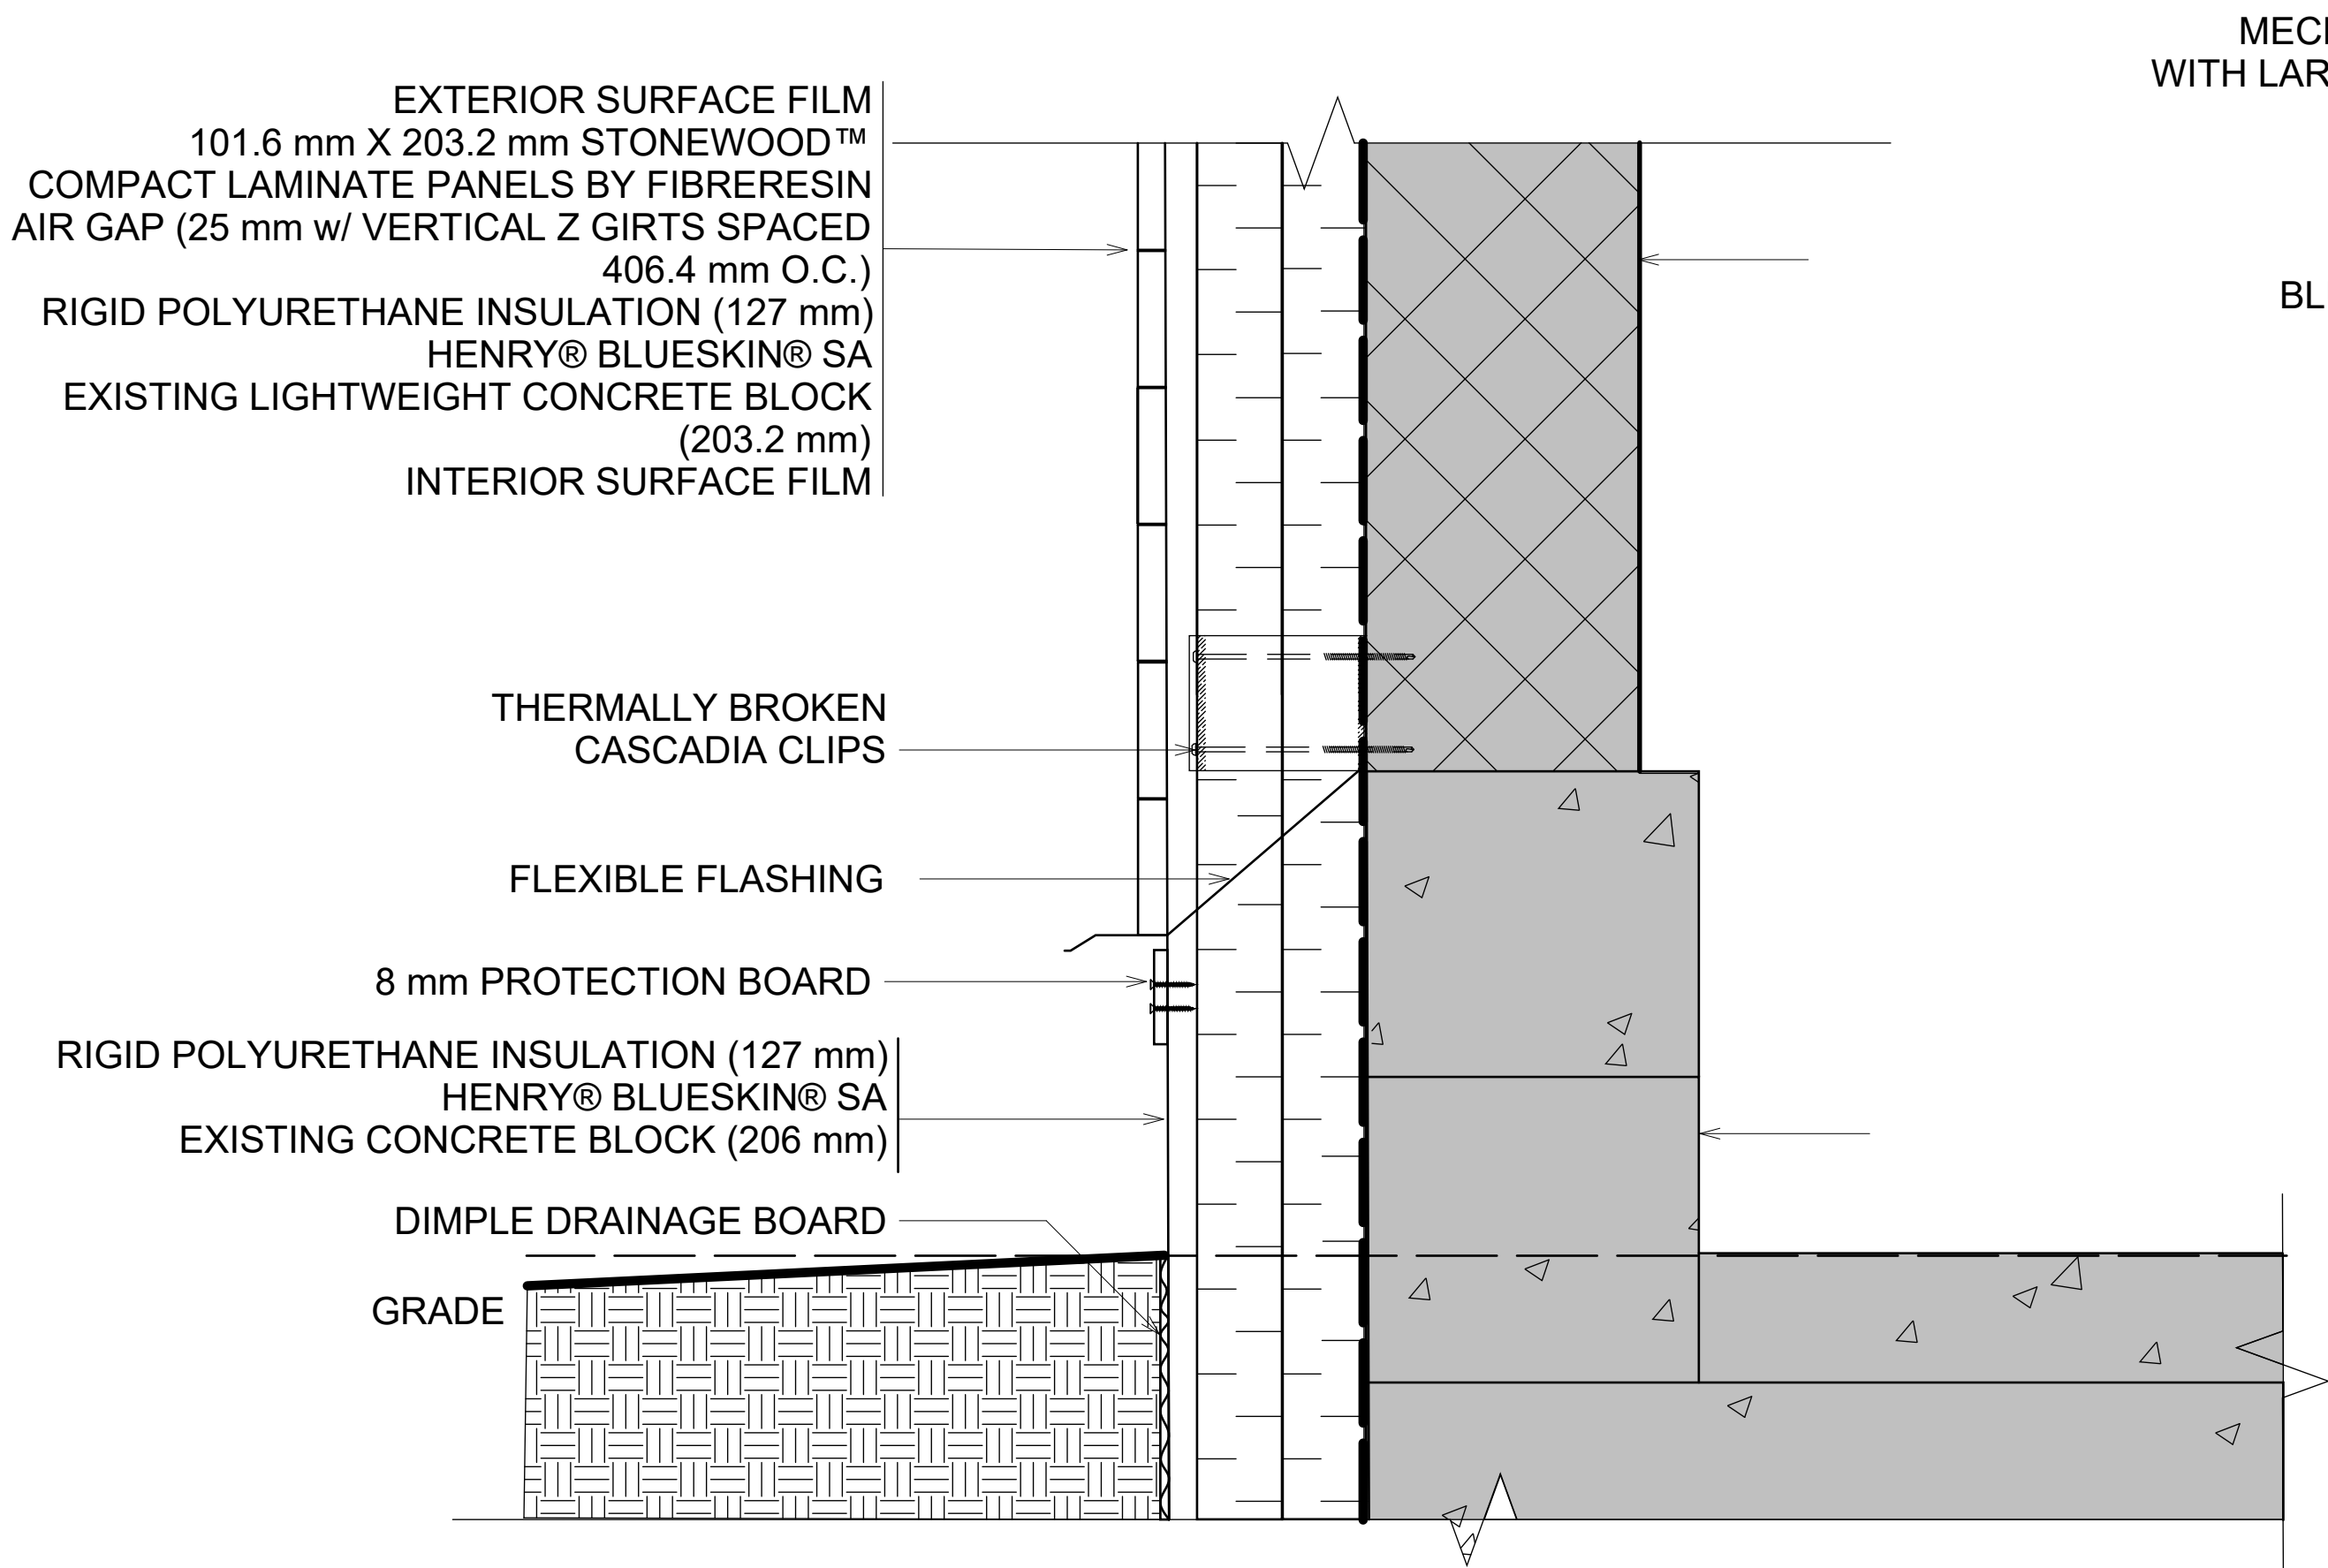


1 FOUNDATION DETAIL
1 : 5

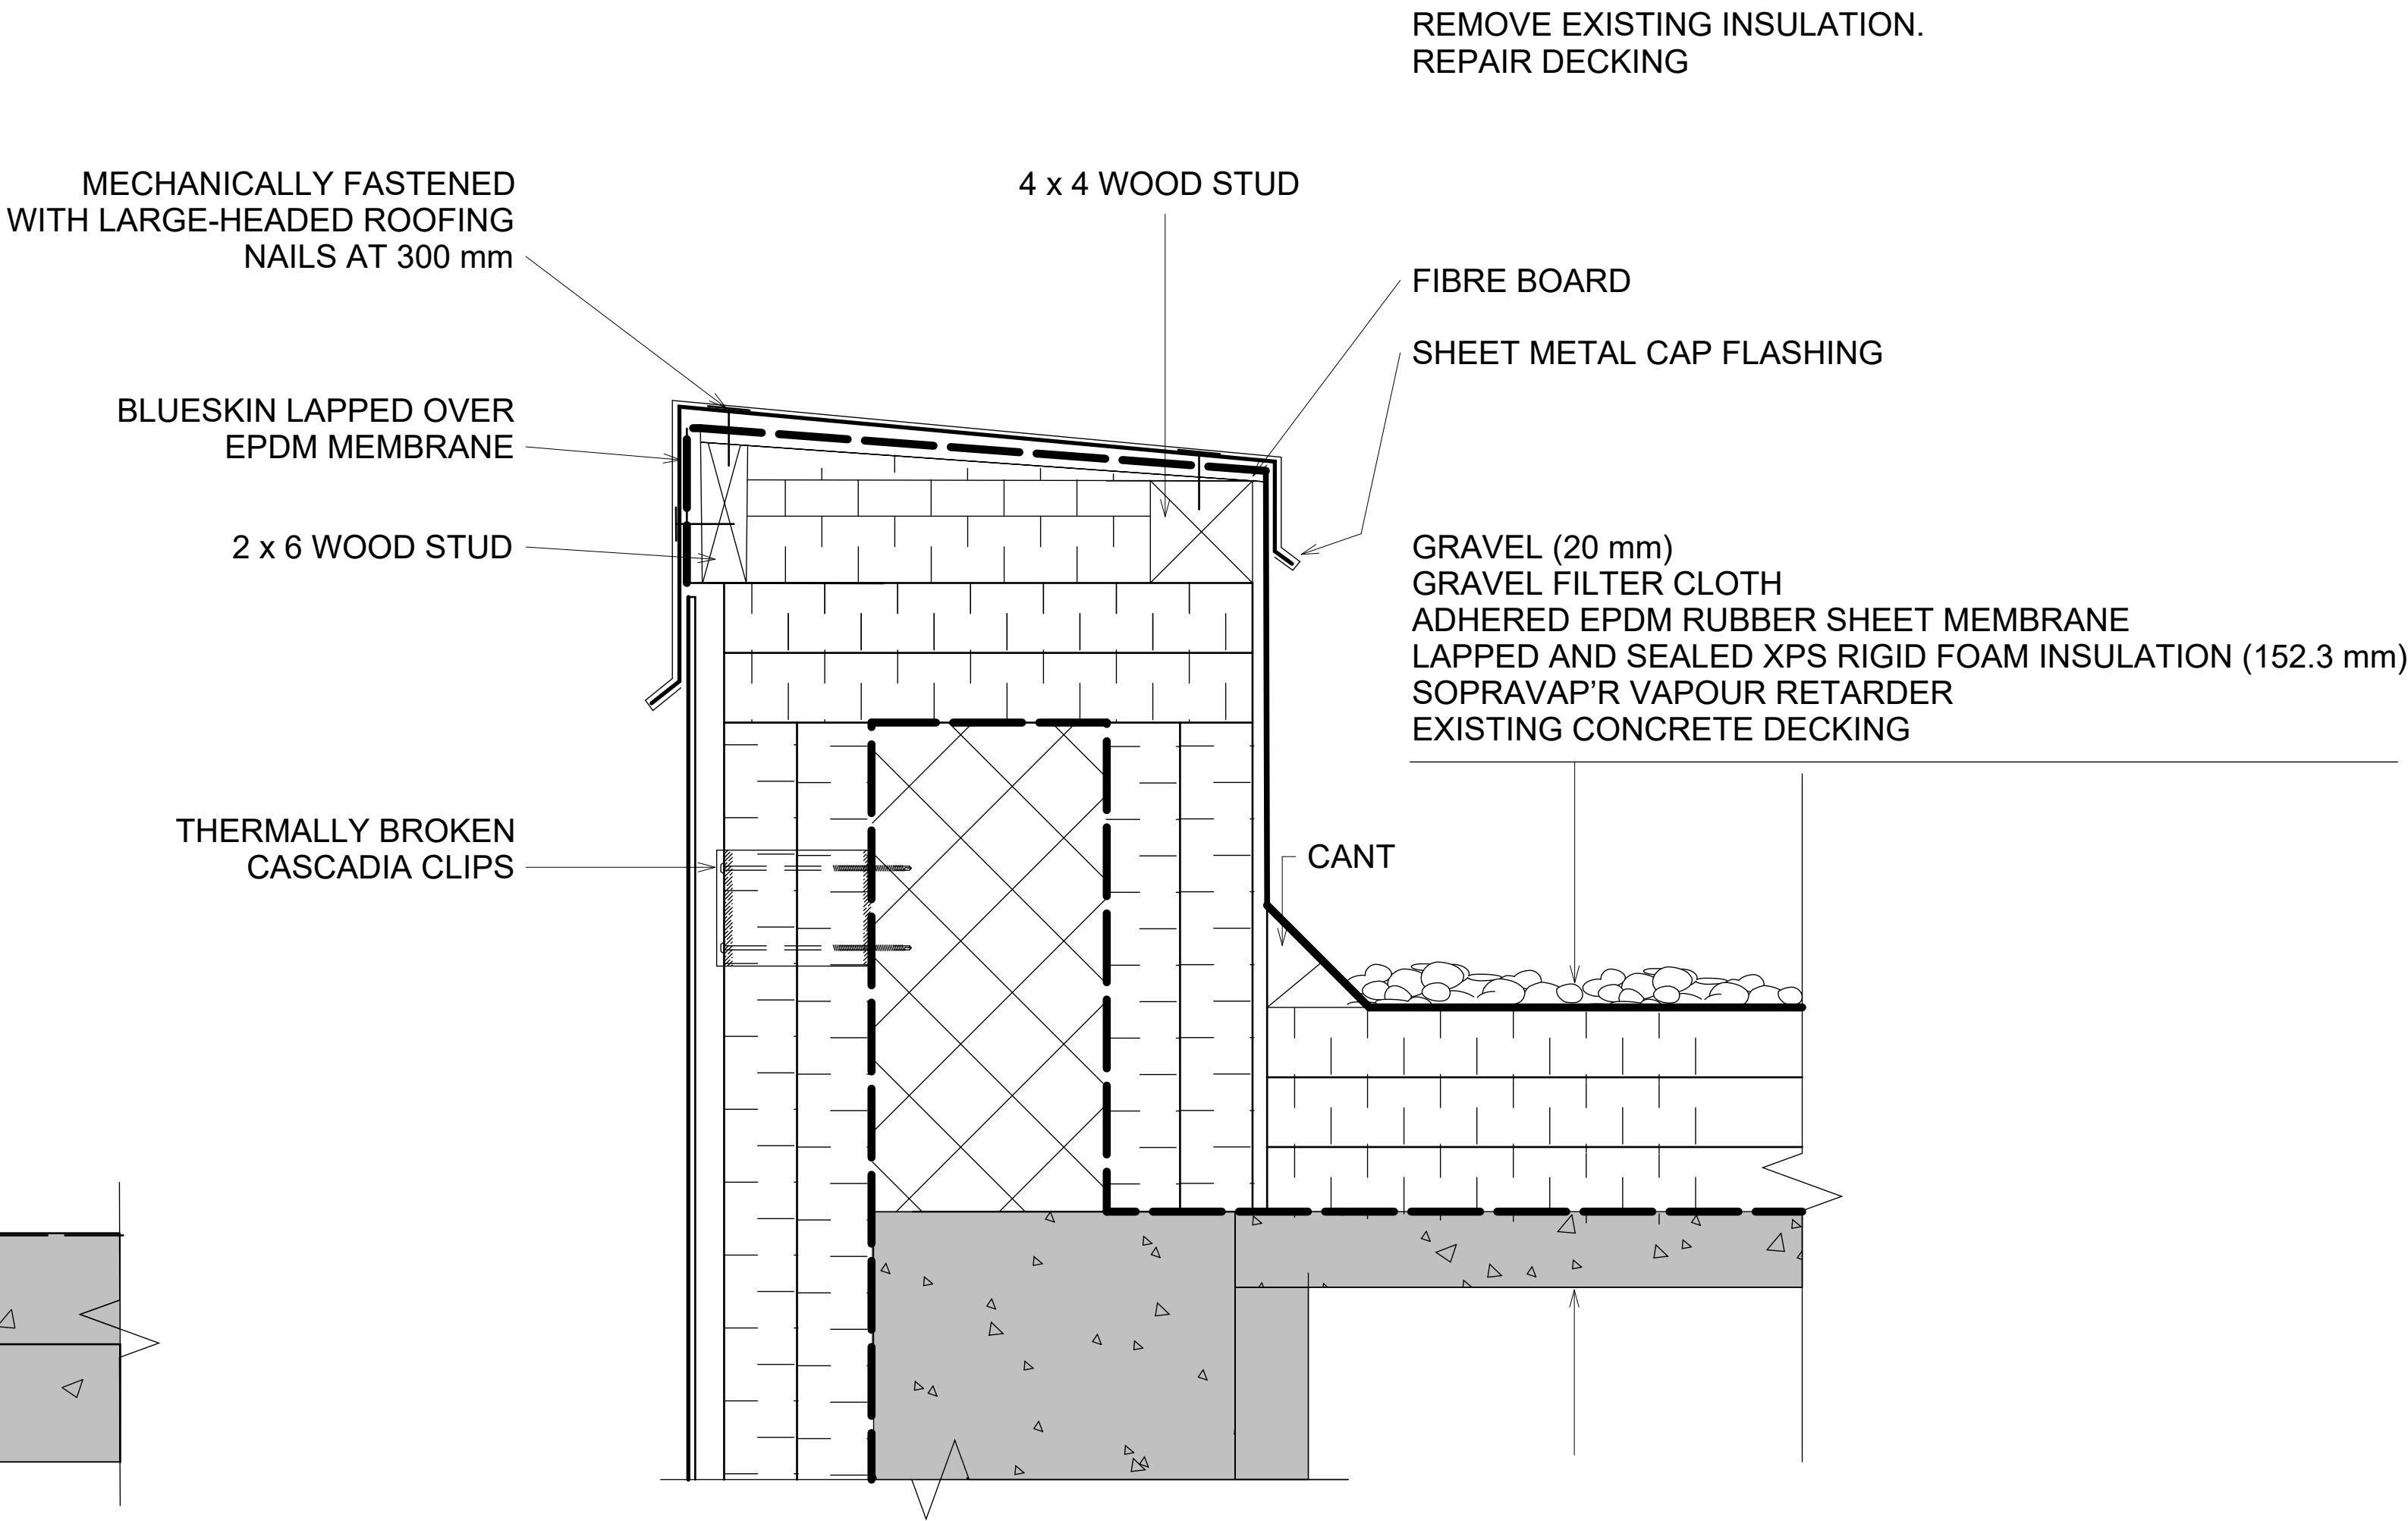

2 ROOF DETAIL
1 : 5

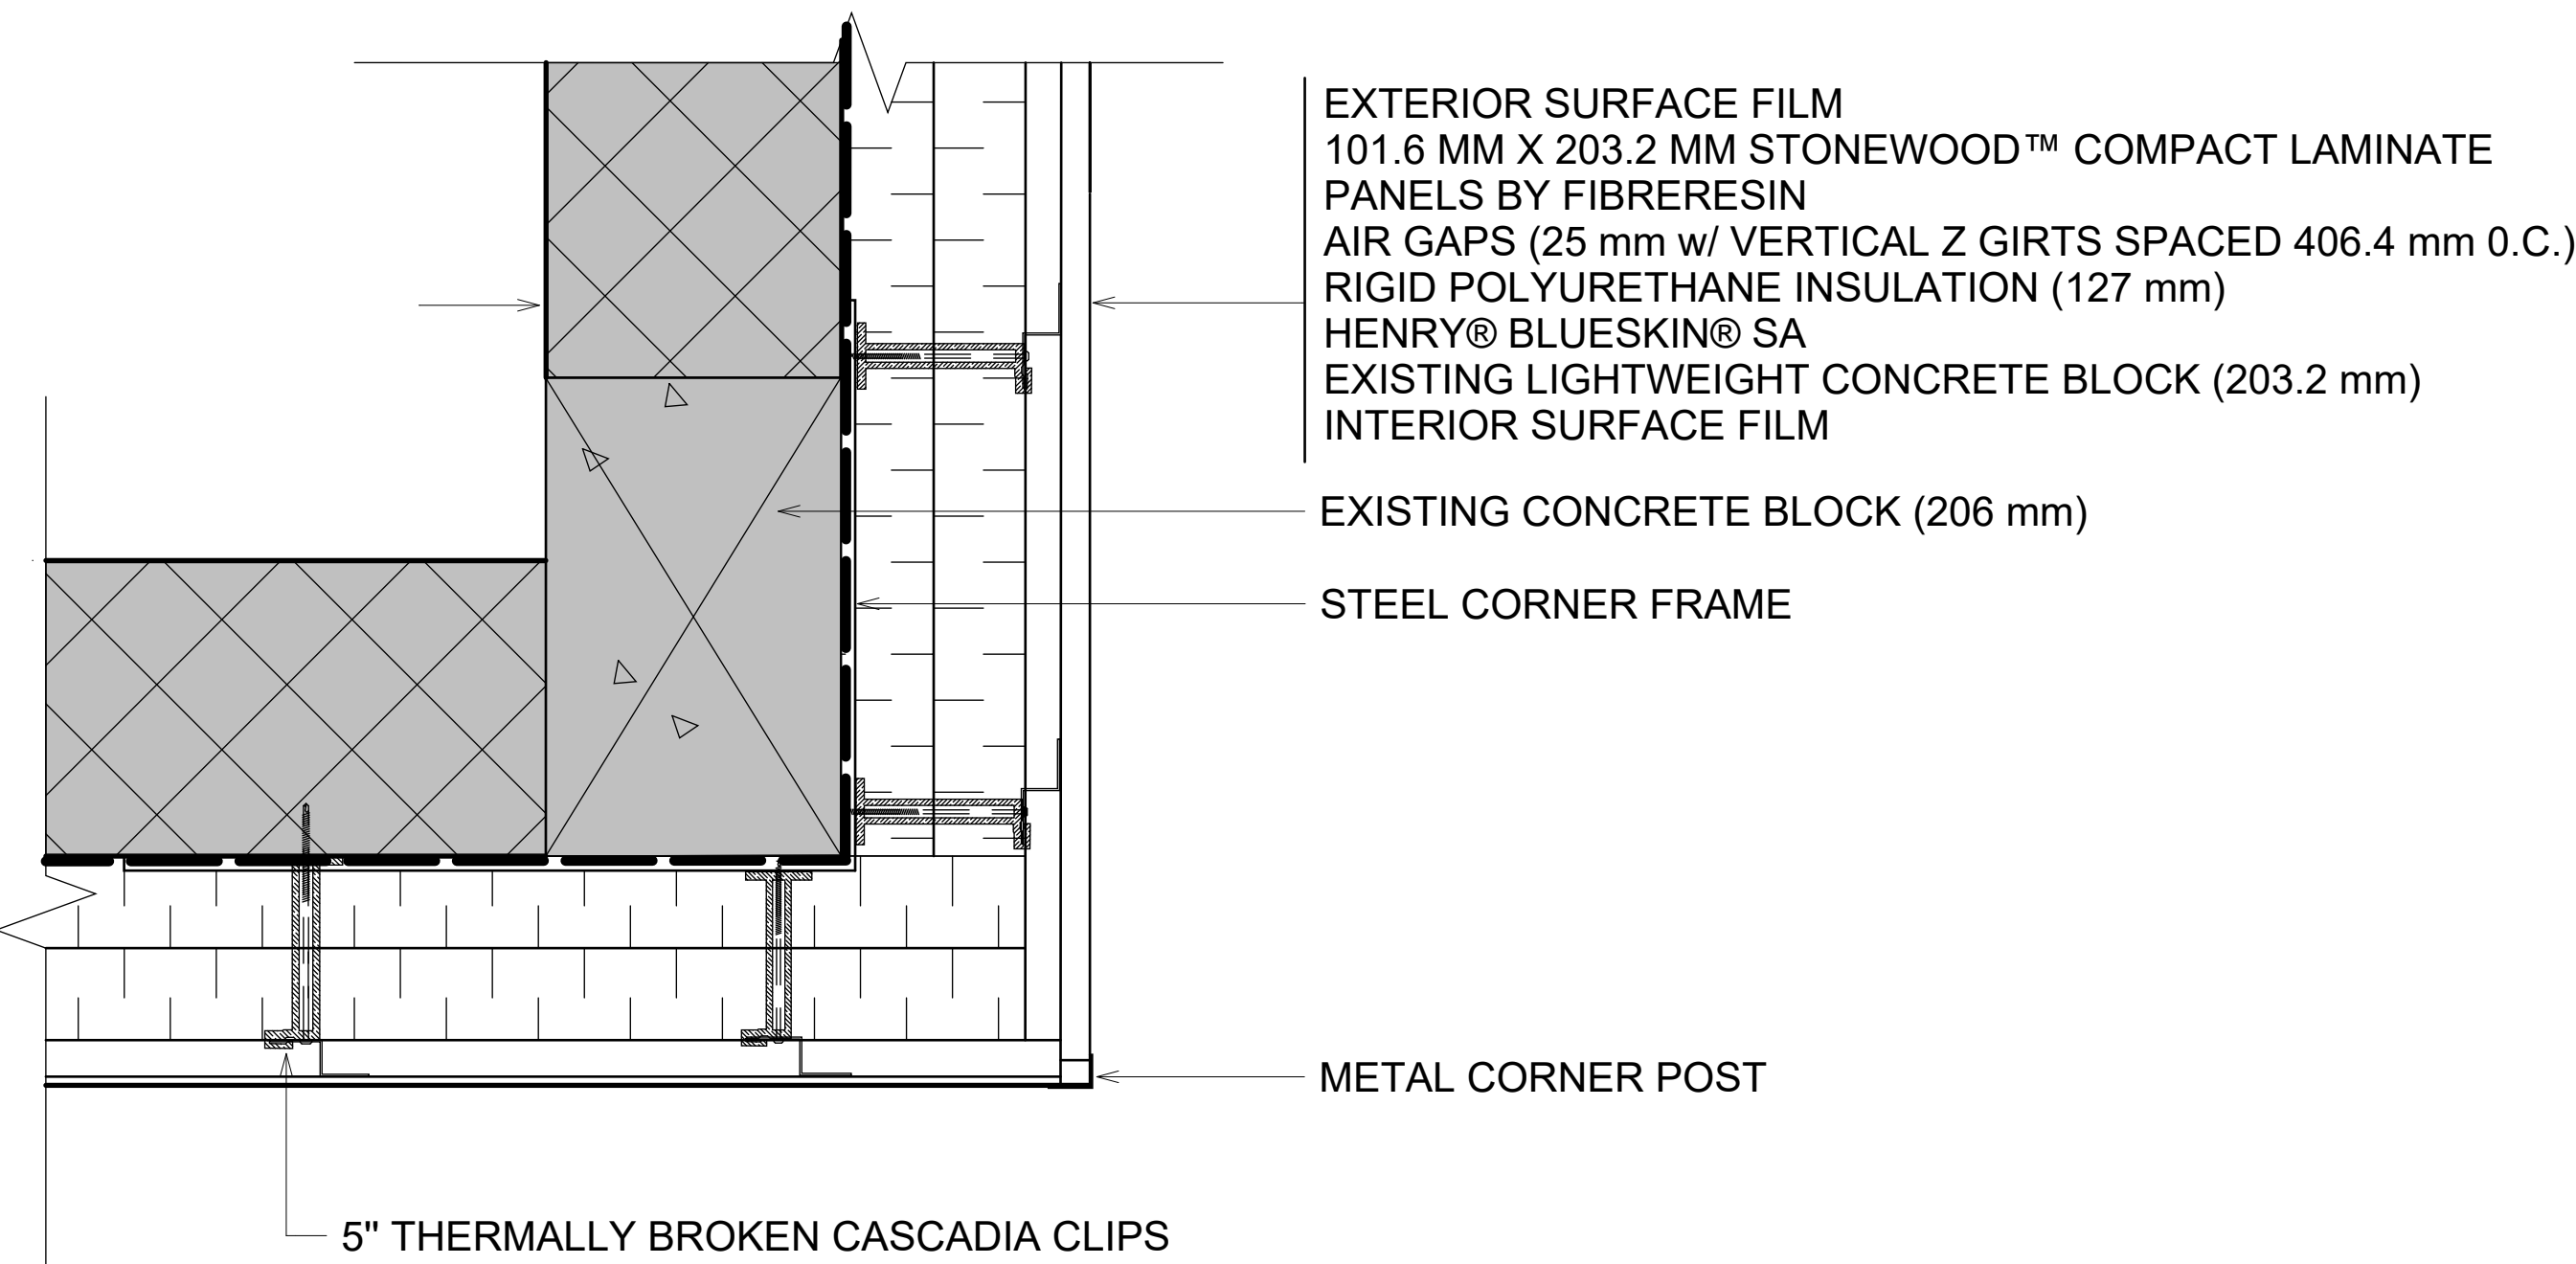

1 CORNER DETAIL
1 : 5

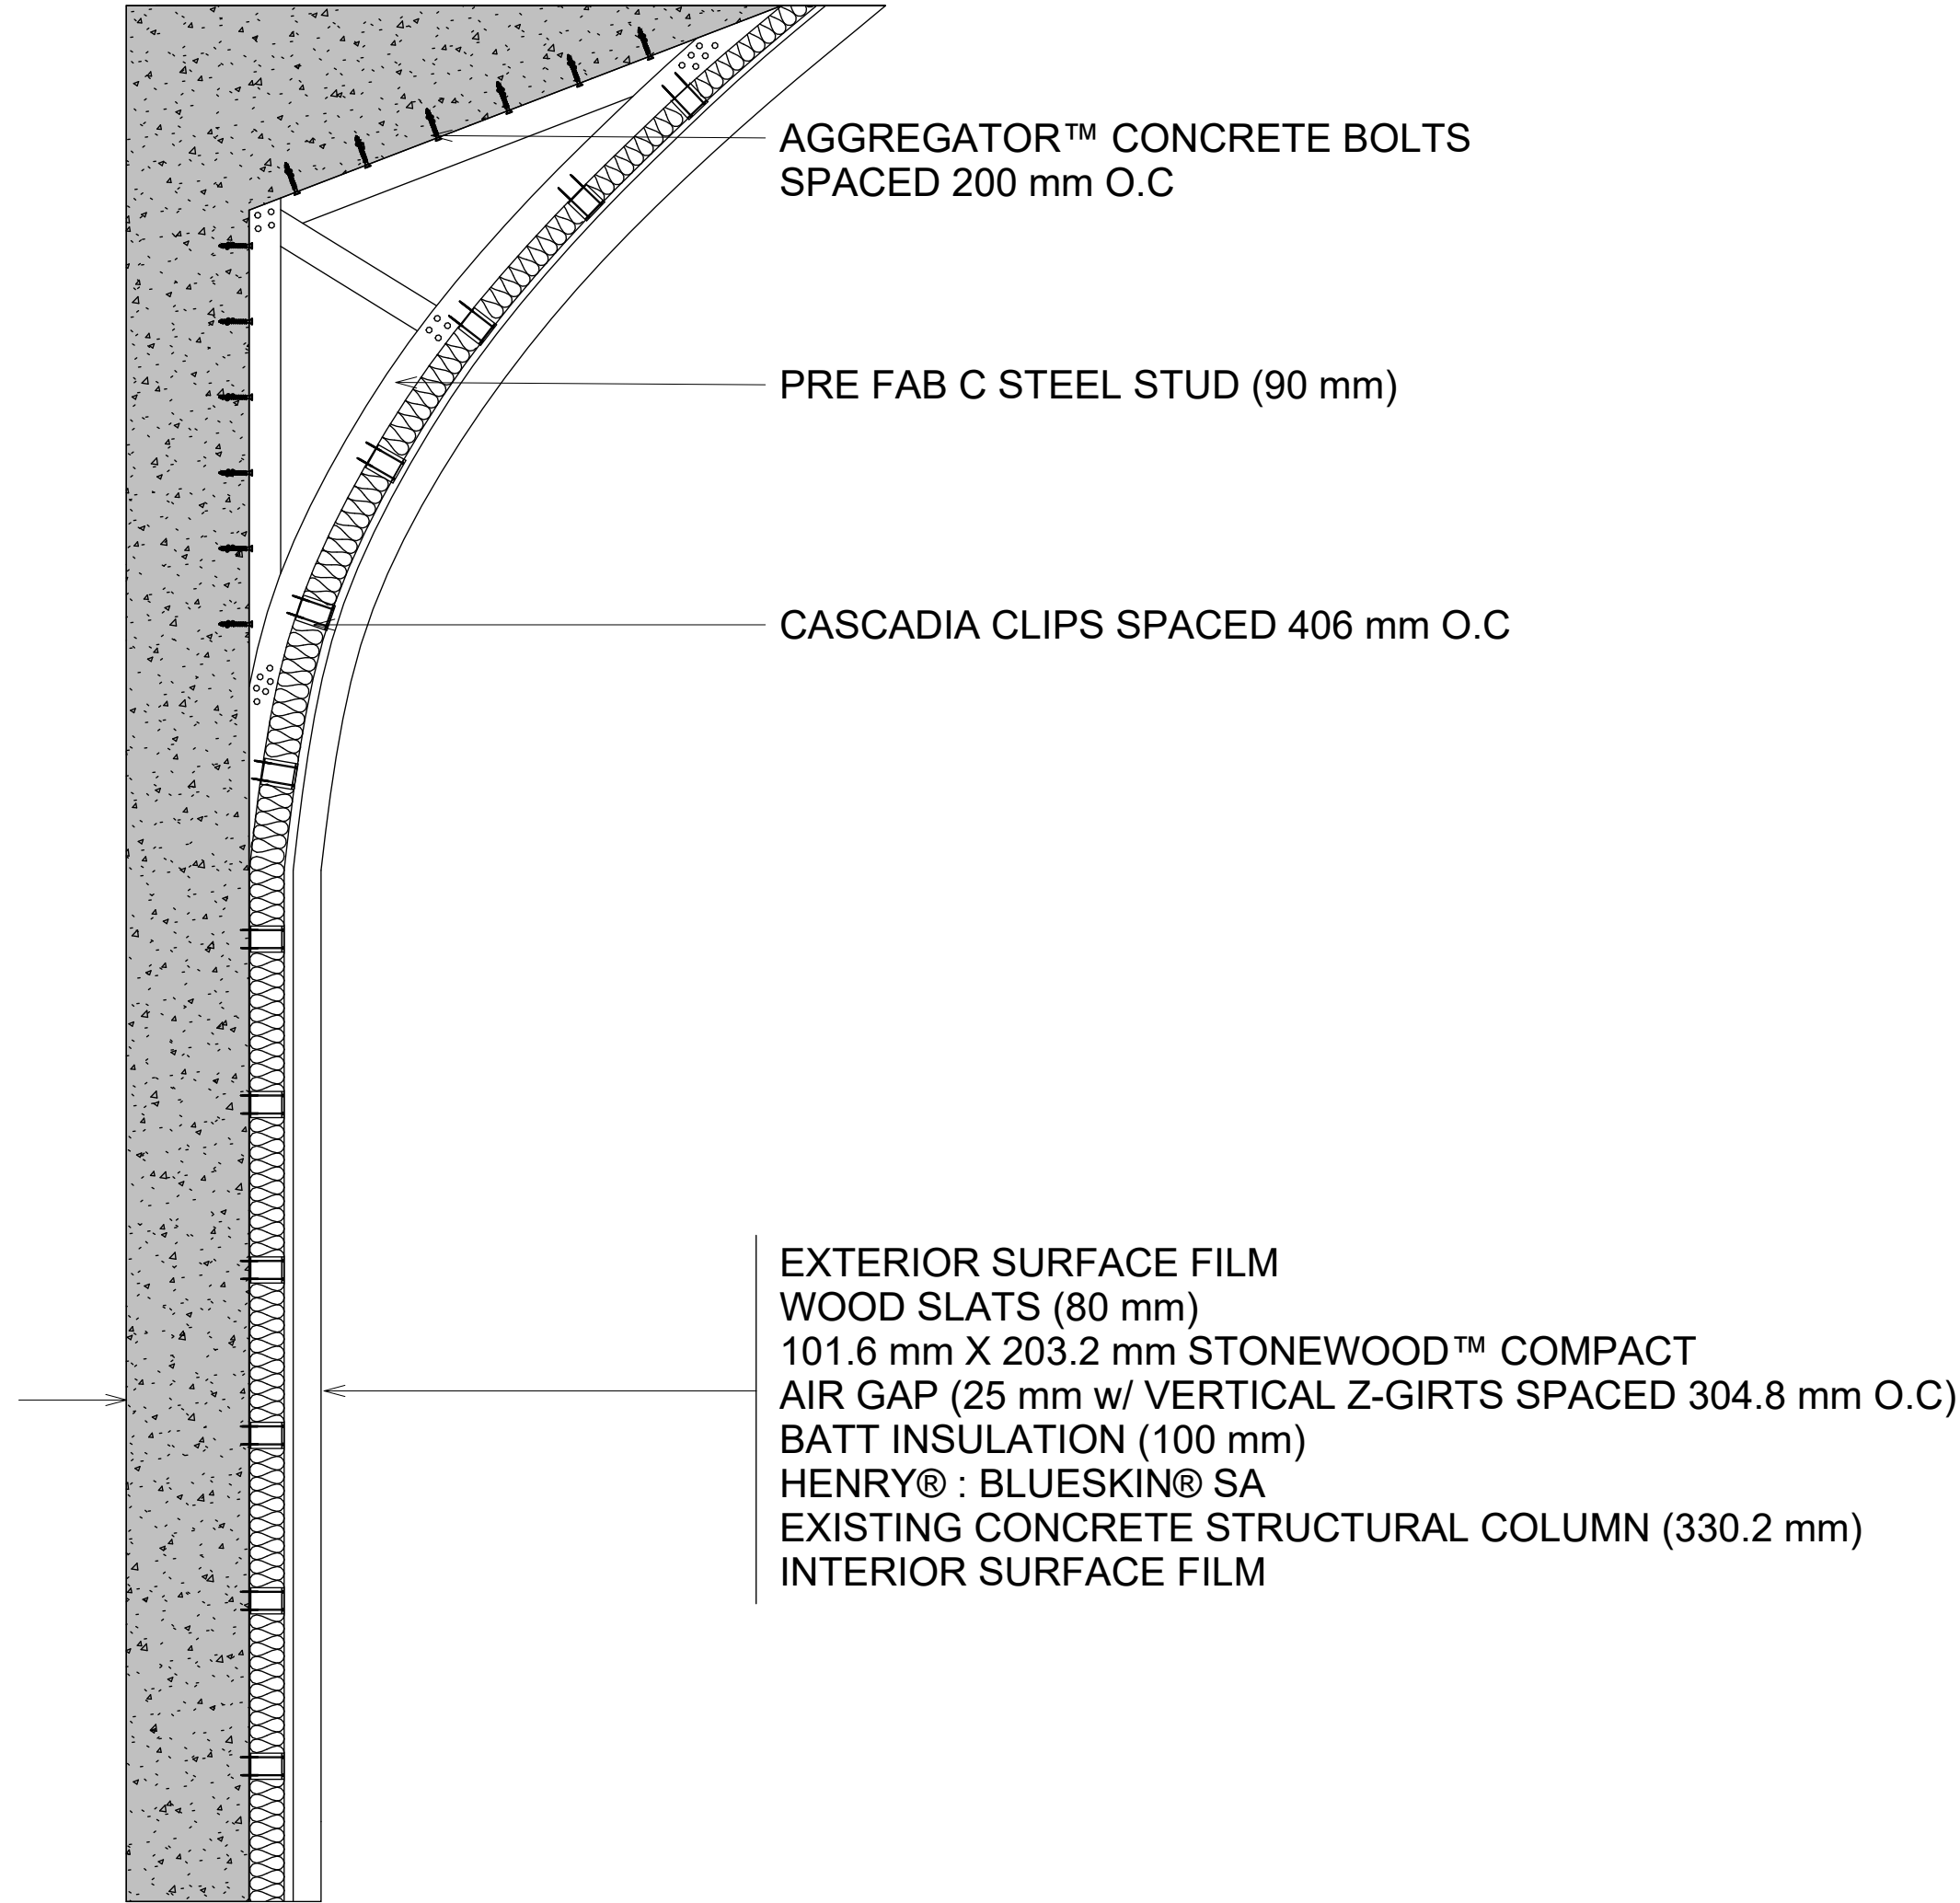

2 MUSHROOM COLUMN DETAIL
1 : 20

© UNIVERSITY OF WATERLOO

1. THESE CONTRACT DOCUMENTS ARE THE PROPERTY OF THE M.E. HEREBY REFERRED TO AS THE ARCHITECT. THE ARCHITECT BEARS NO RESPONSIBILITY FOR THE REINTERPRETATION OF THESE DOCUMENTS BY THE CONTRACTOR. UPON WRITTEN APPLICATION, THE ARCHITECT WILL PROVIDE ONE (1) REVISION CLARIFICATION FOR THE CONTRACTOR'S INFORMATION REGARDING THE INTENT OF THE CONTRACT DOCUMENTS. THE CONTRACTOR SHALL REVIEW SHOP DRAWINGS SUBMITTED BY THE CONTRACTOR FOR DESIGN CONFORMANCE ONLY.

2. DRAWINGS ARE NOT TO BE USED FOR CONSTRUCTION. CONTRACTOR TO VERIFY ALL EXISTING CONDITIONS AND DIMENSIONS REQUIRED TO PREPARE THE WORK AND REPORT ANY DISCREPANCIES WITH THE CONTRACT DOCUMENTS TO THE ARCHITECT BEFORE COMMENCING WORK.

3. POSITIONS OF SUPPORTS OR FINISHED MECHANICAL OR ELECTRICAL DEVICES ARE INDICATED ON THE ARCHITECTURAL DRAWINGS. THE LOCATION SHOWN ON THE ARCHITECTURAL DRAWINGS GOVERN OVER THE MECHANICAL AND ELECTRICAL DRAWINGS. ITEMS NOT CLEARLY LOCATED WILL BE LOCATED AS DIRECTED BY ARCHITECT.

REV.	ISSUE	DATE
------	-------	------



S2B ENGINEERING 2
RECLAD

200 UNIVERSITY AVE W, WATERLOO, ON


Title:

SHADING DEVICE


Date: April 3, 2024	Scale: As Noted
Project No. 0001	Drawn By: R.A, R.AH, Y.L, A.T

Drawing No.


A-600

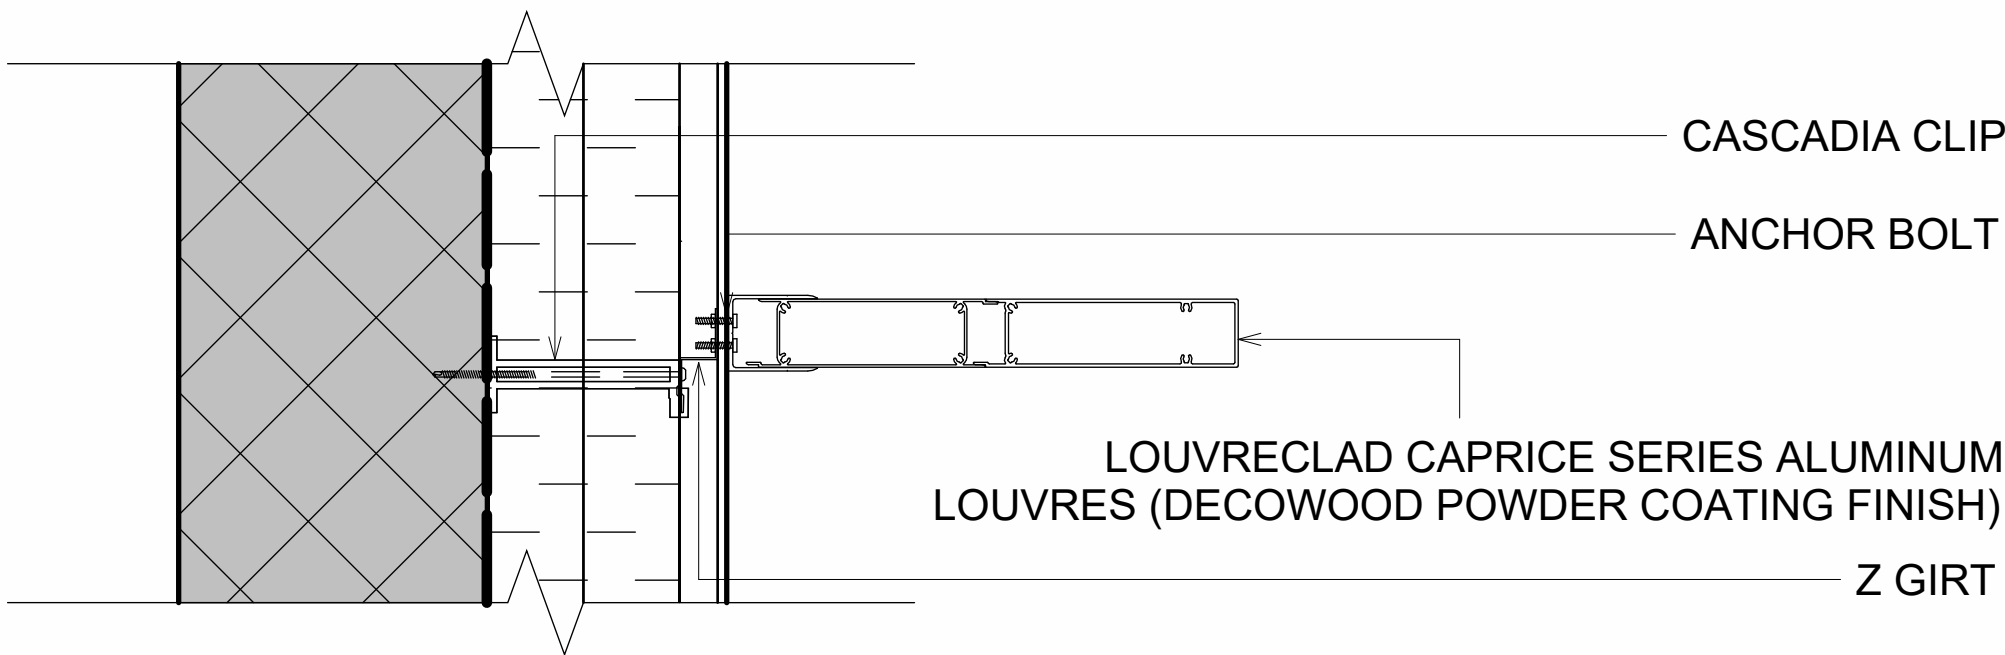

1 SHADING DEVICE DETAIL TOP VIEW
1 : 5

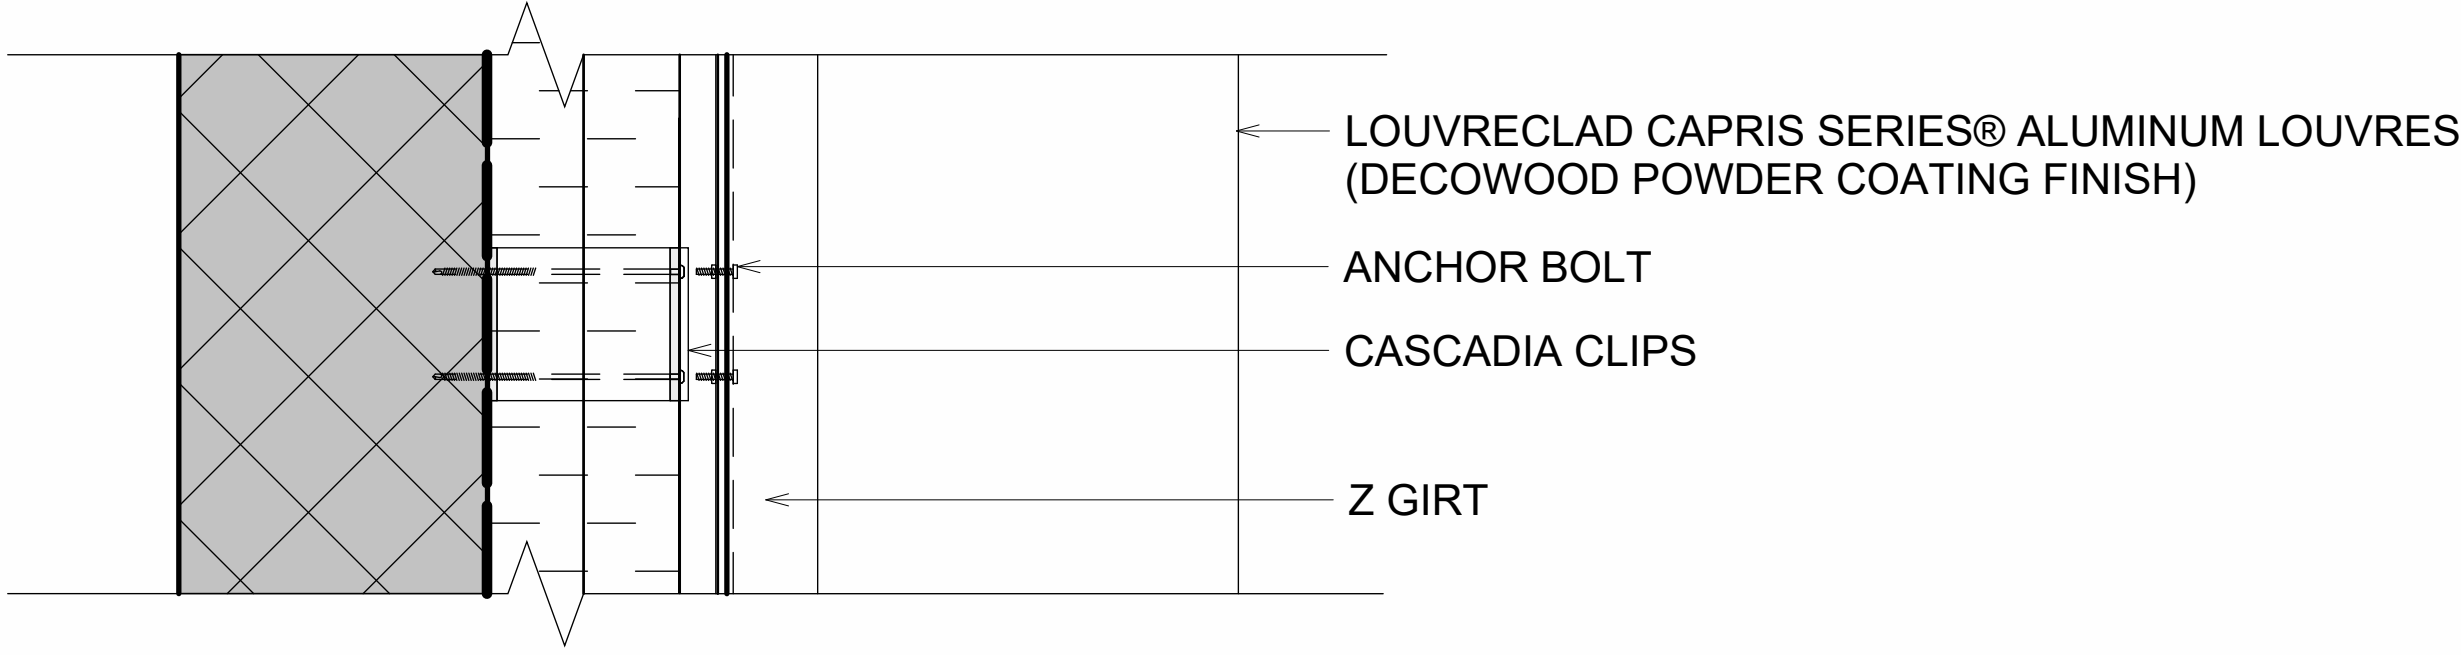

2 SHADING DEVICE DETAIL SIDE VIEW
1 : 5

 

3 3D SHADING DEVICE



4 SUN ANALYSIS
NTS