




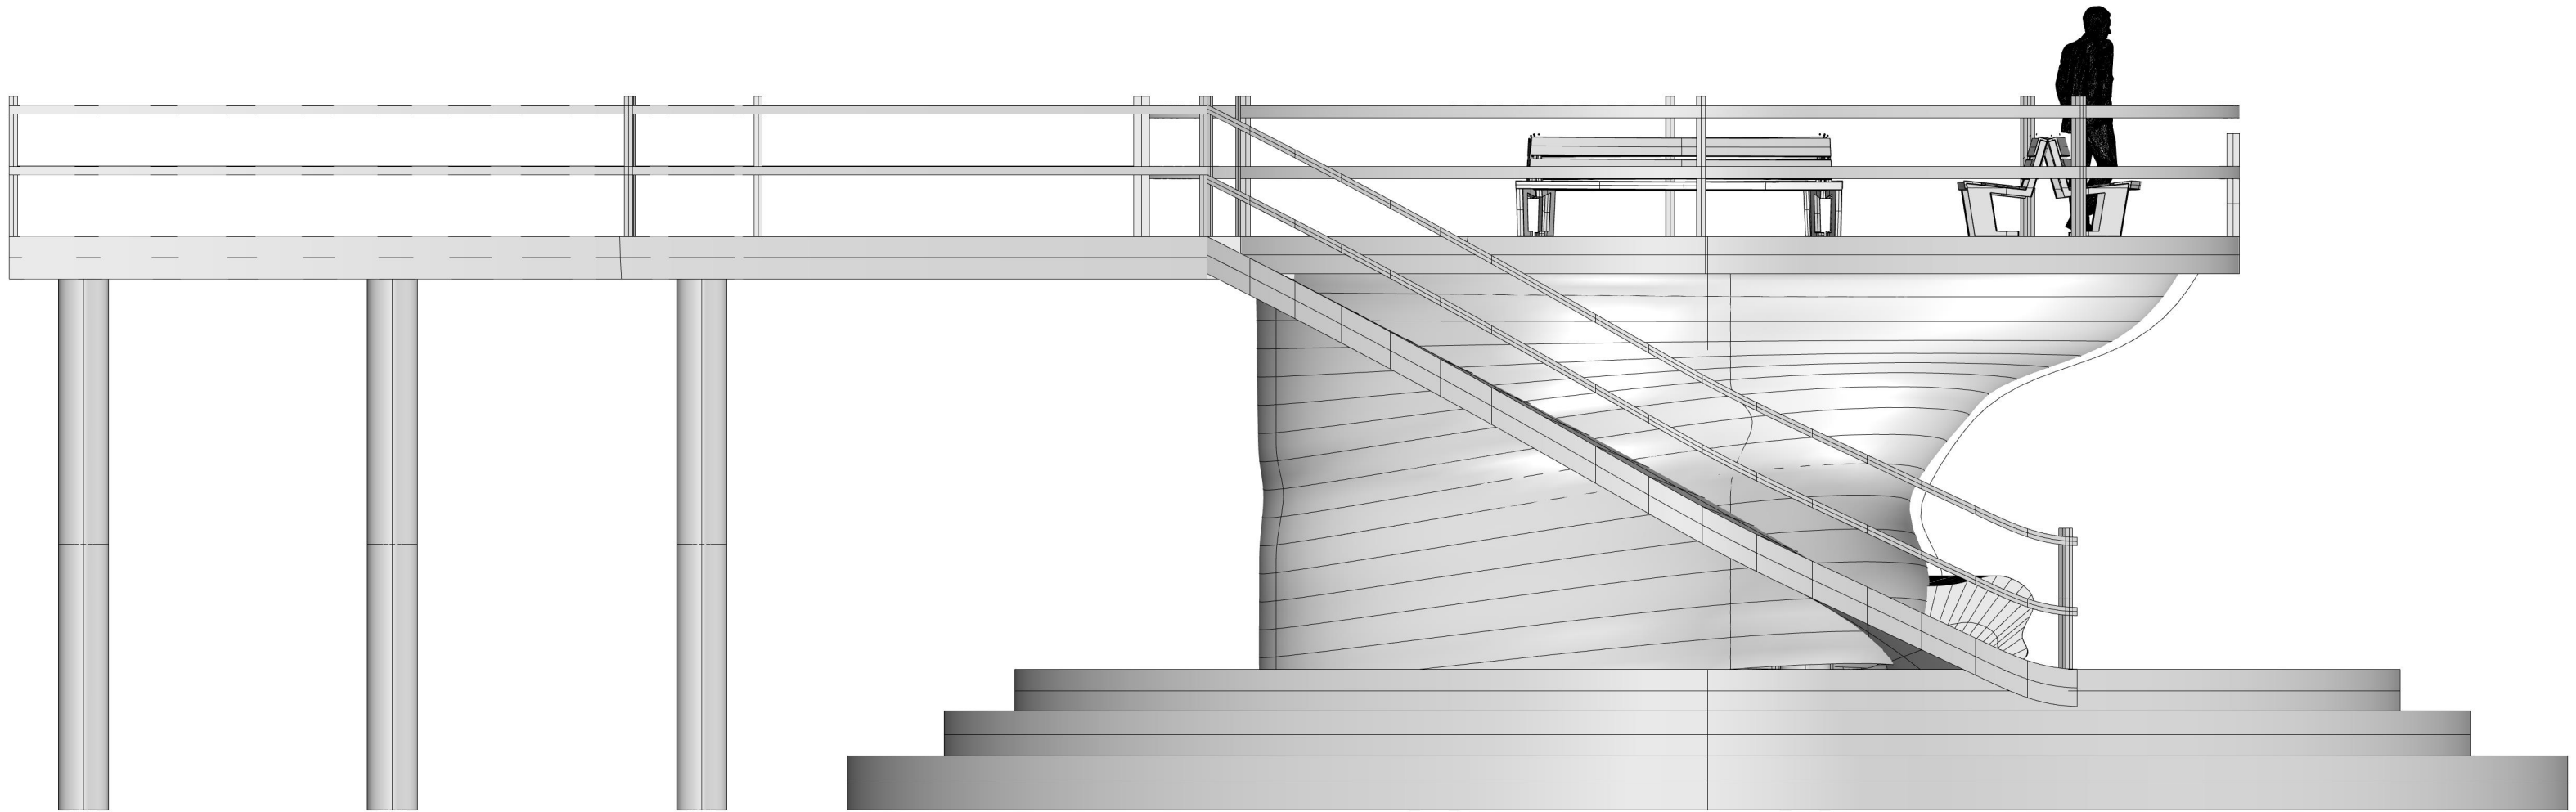

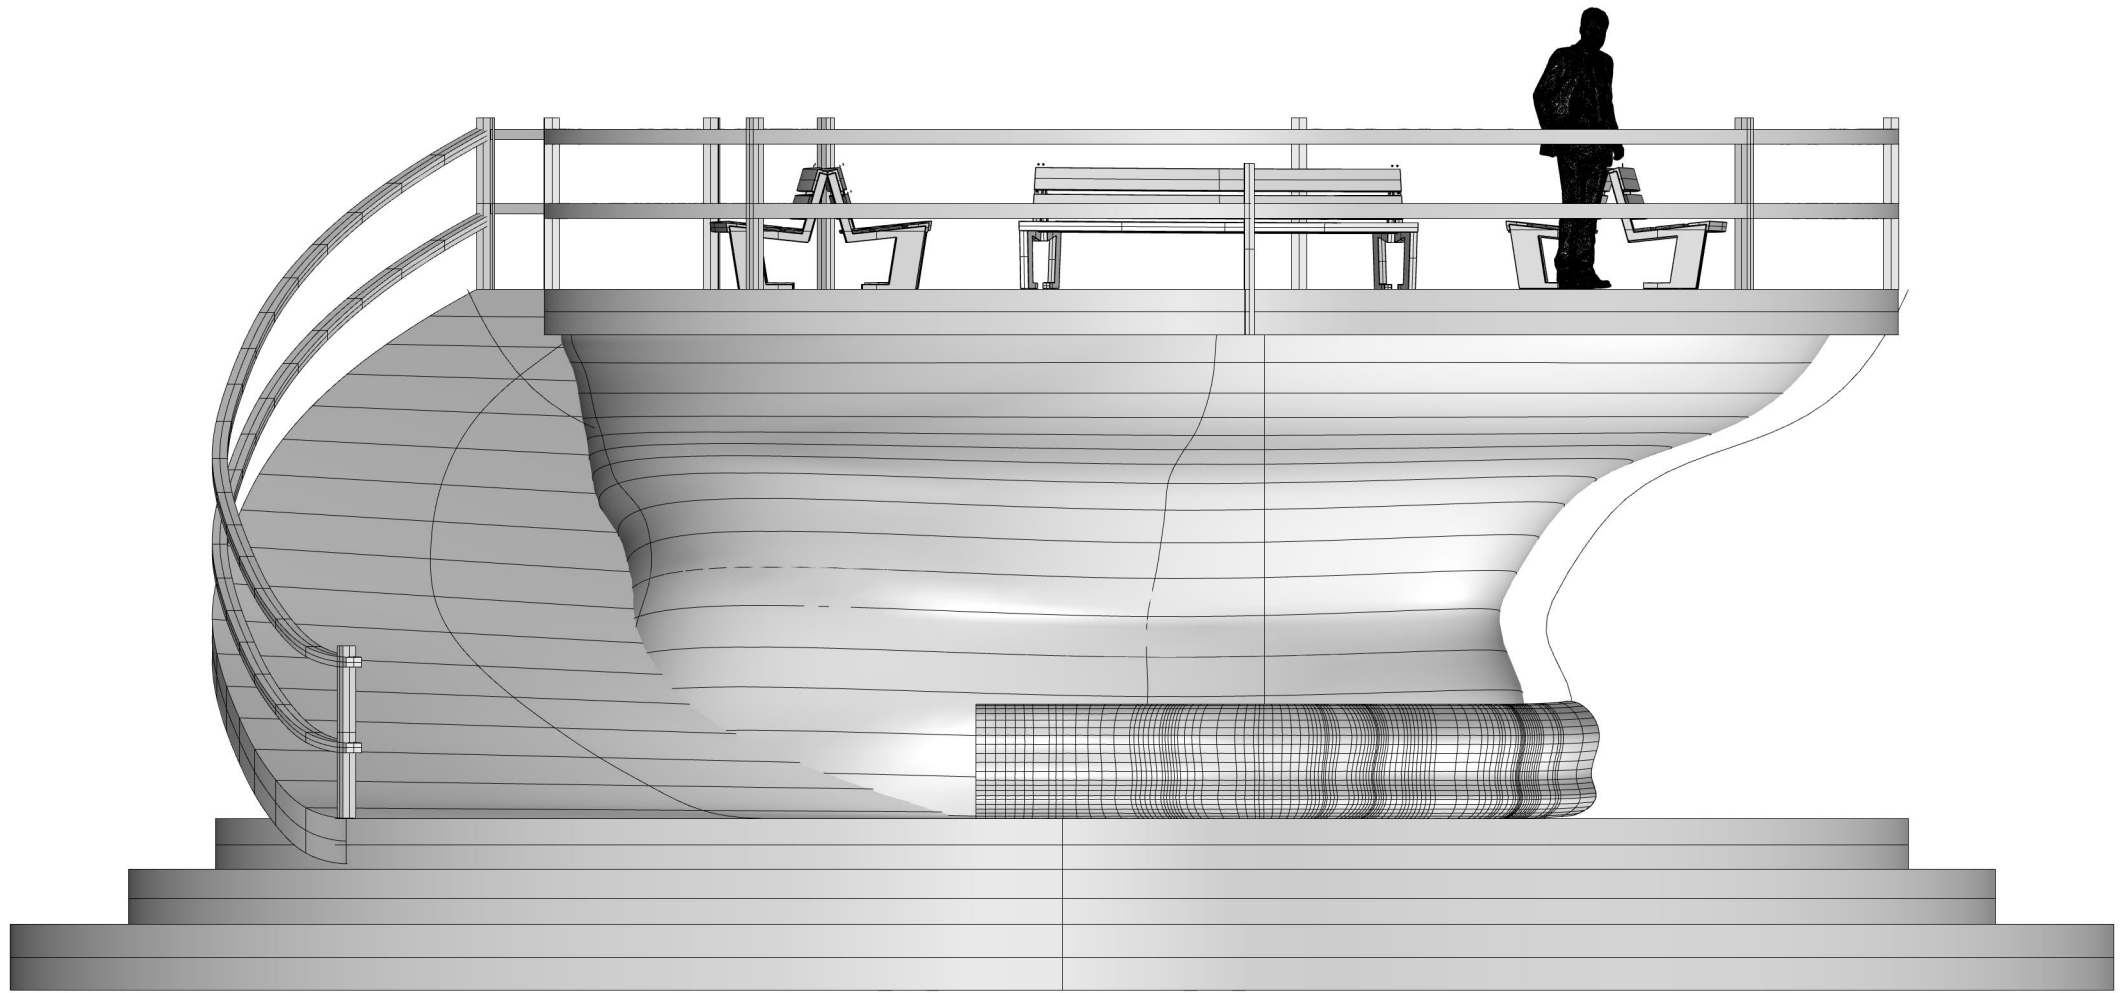

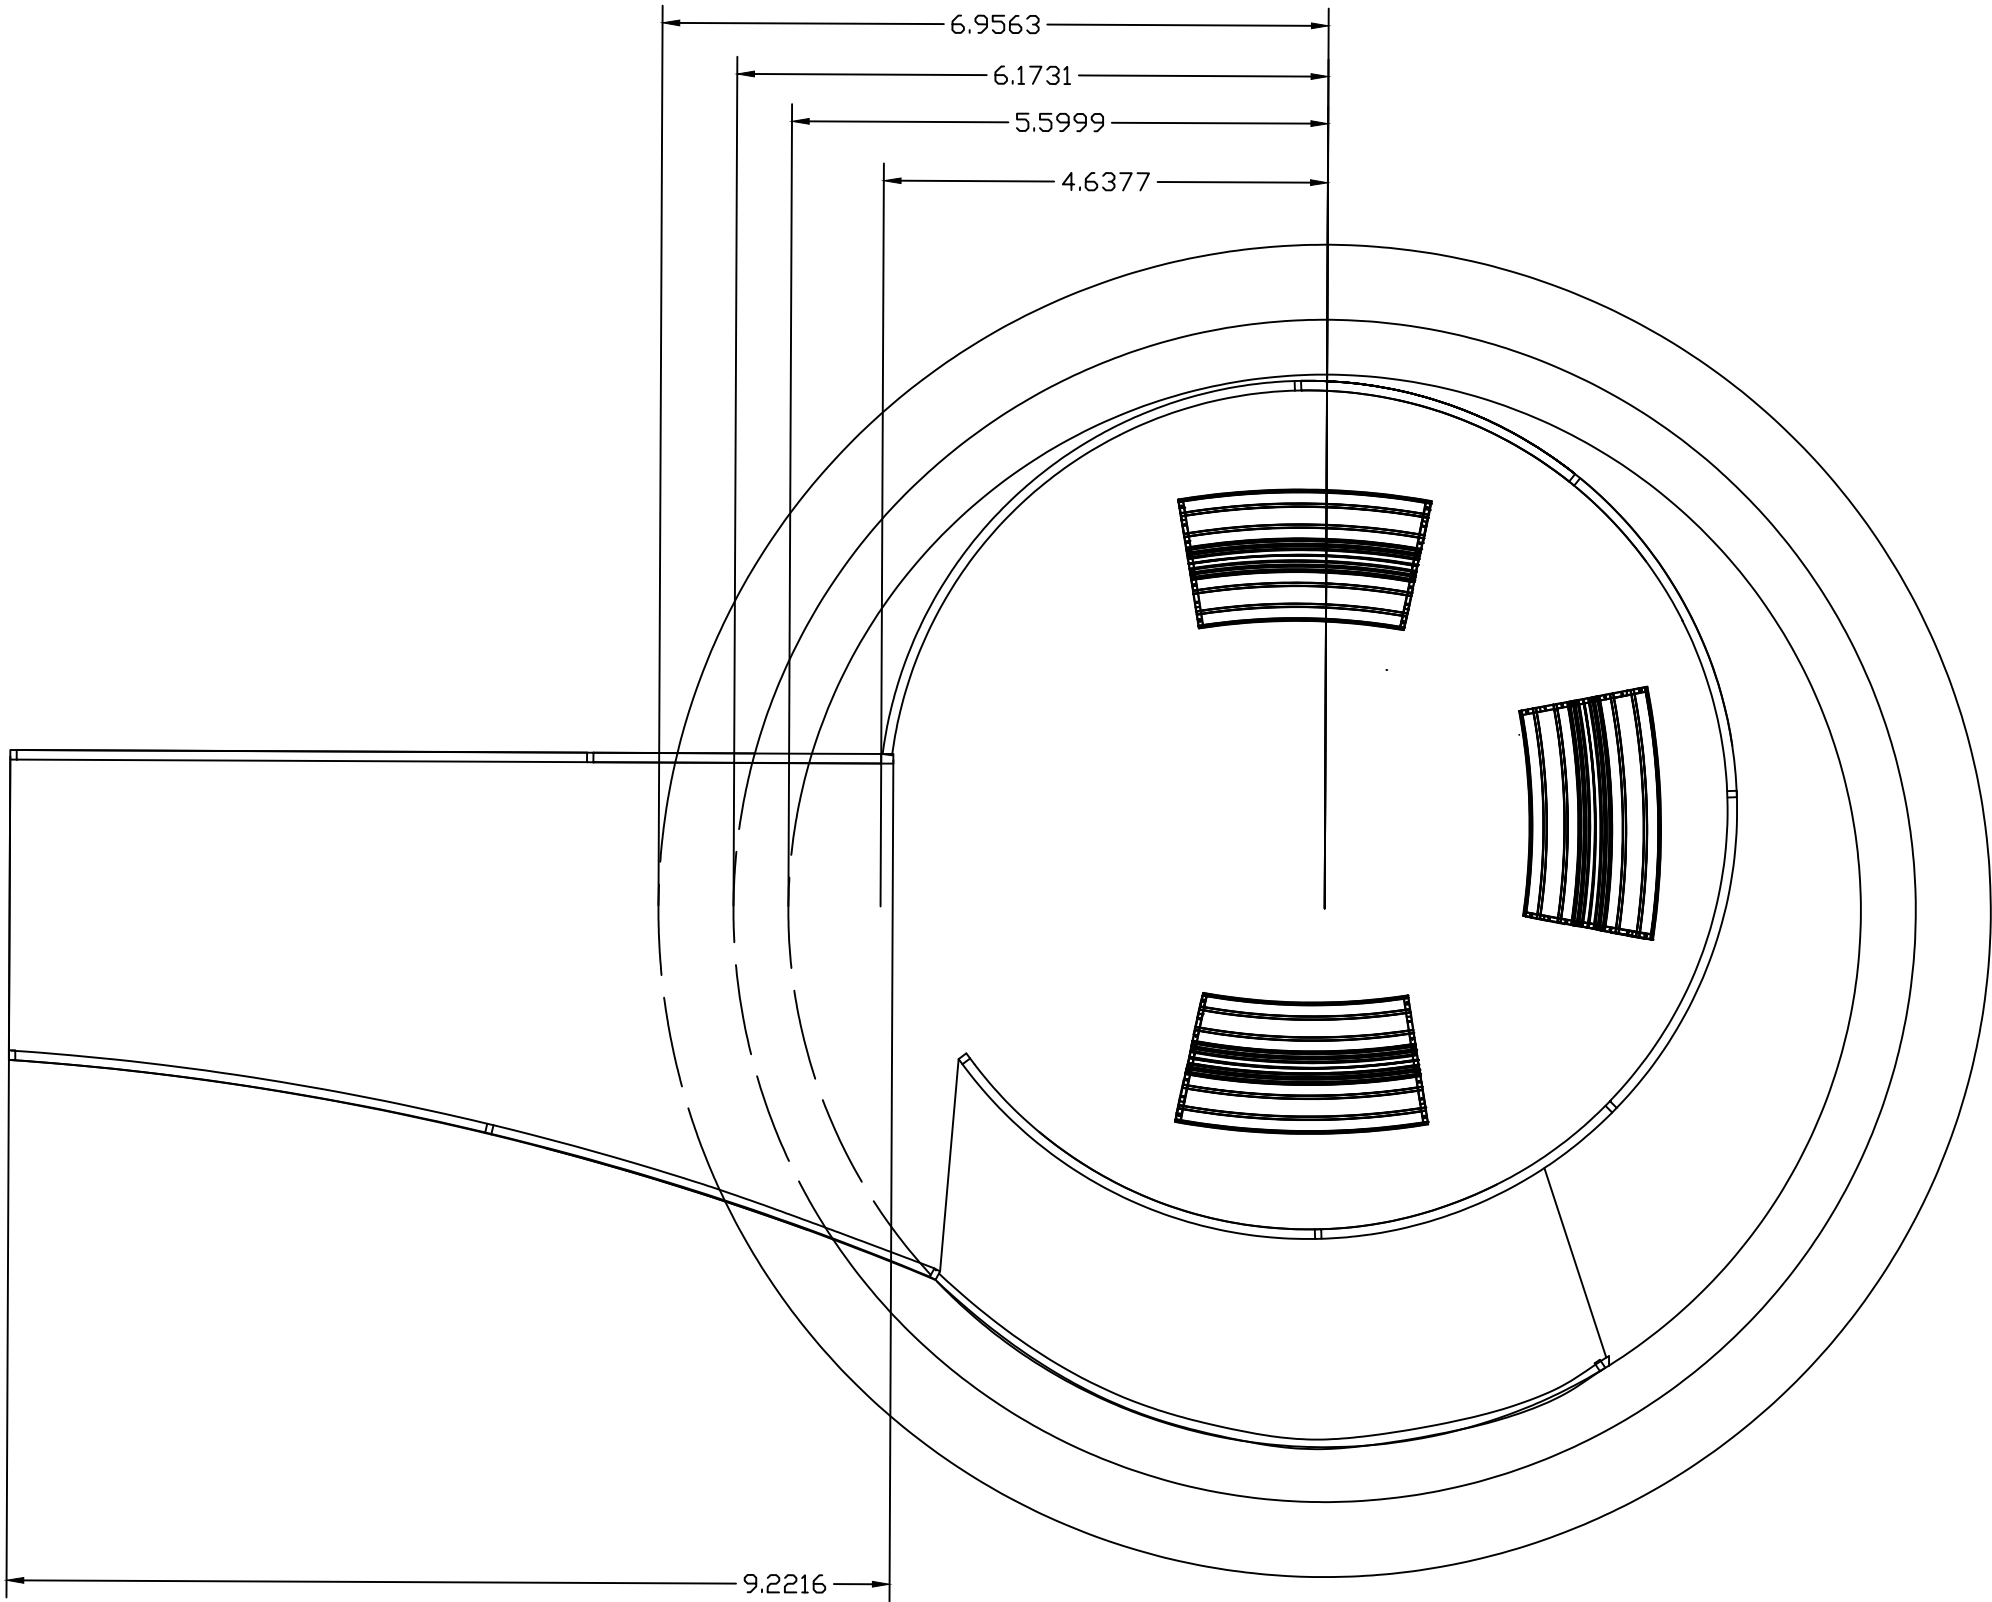

REVISIONS	
-	-
-	-
-	-
-	-

CHEB

Engineering Inc.

200 UNIVERSITY AVENUE W
WATERLOO, ON, N2L 3G1
519-888-4567

PROPOSED WATERLOO PARK
SEASHELL PAVILION
50 YOUNG ST WATERLOO ON, N2L 2Z4

ETHAN PAQUETTE20766342

HERRY CHEN20785269

CHARLIE FRISE20790087

BALAAJ ZAFAR20778494

DATE


DRAWING NAME:
DRAWING NAME

SCALE:

1:80

DRAWING NO.

C-200

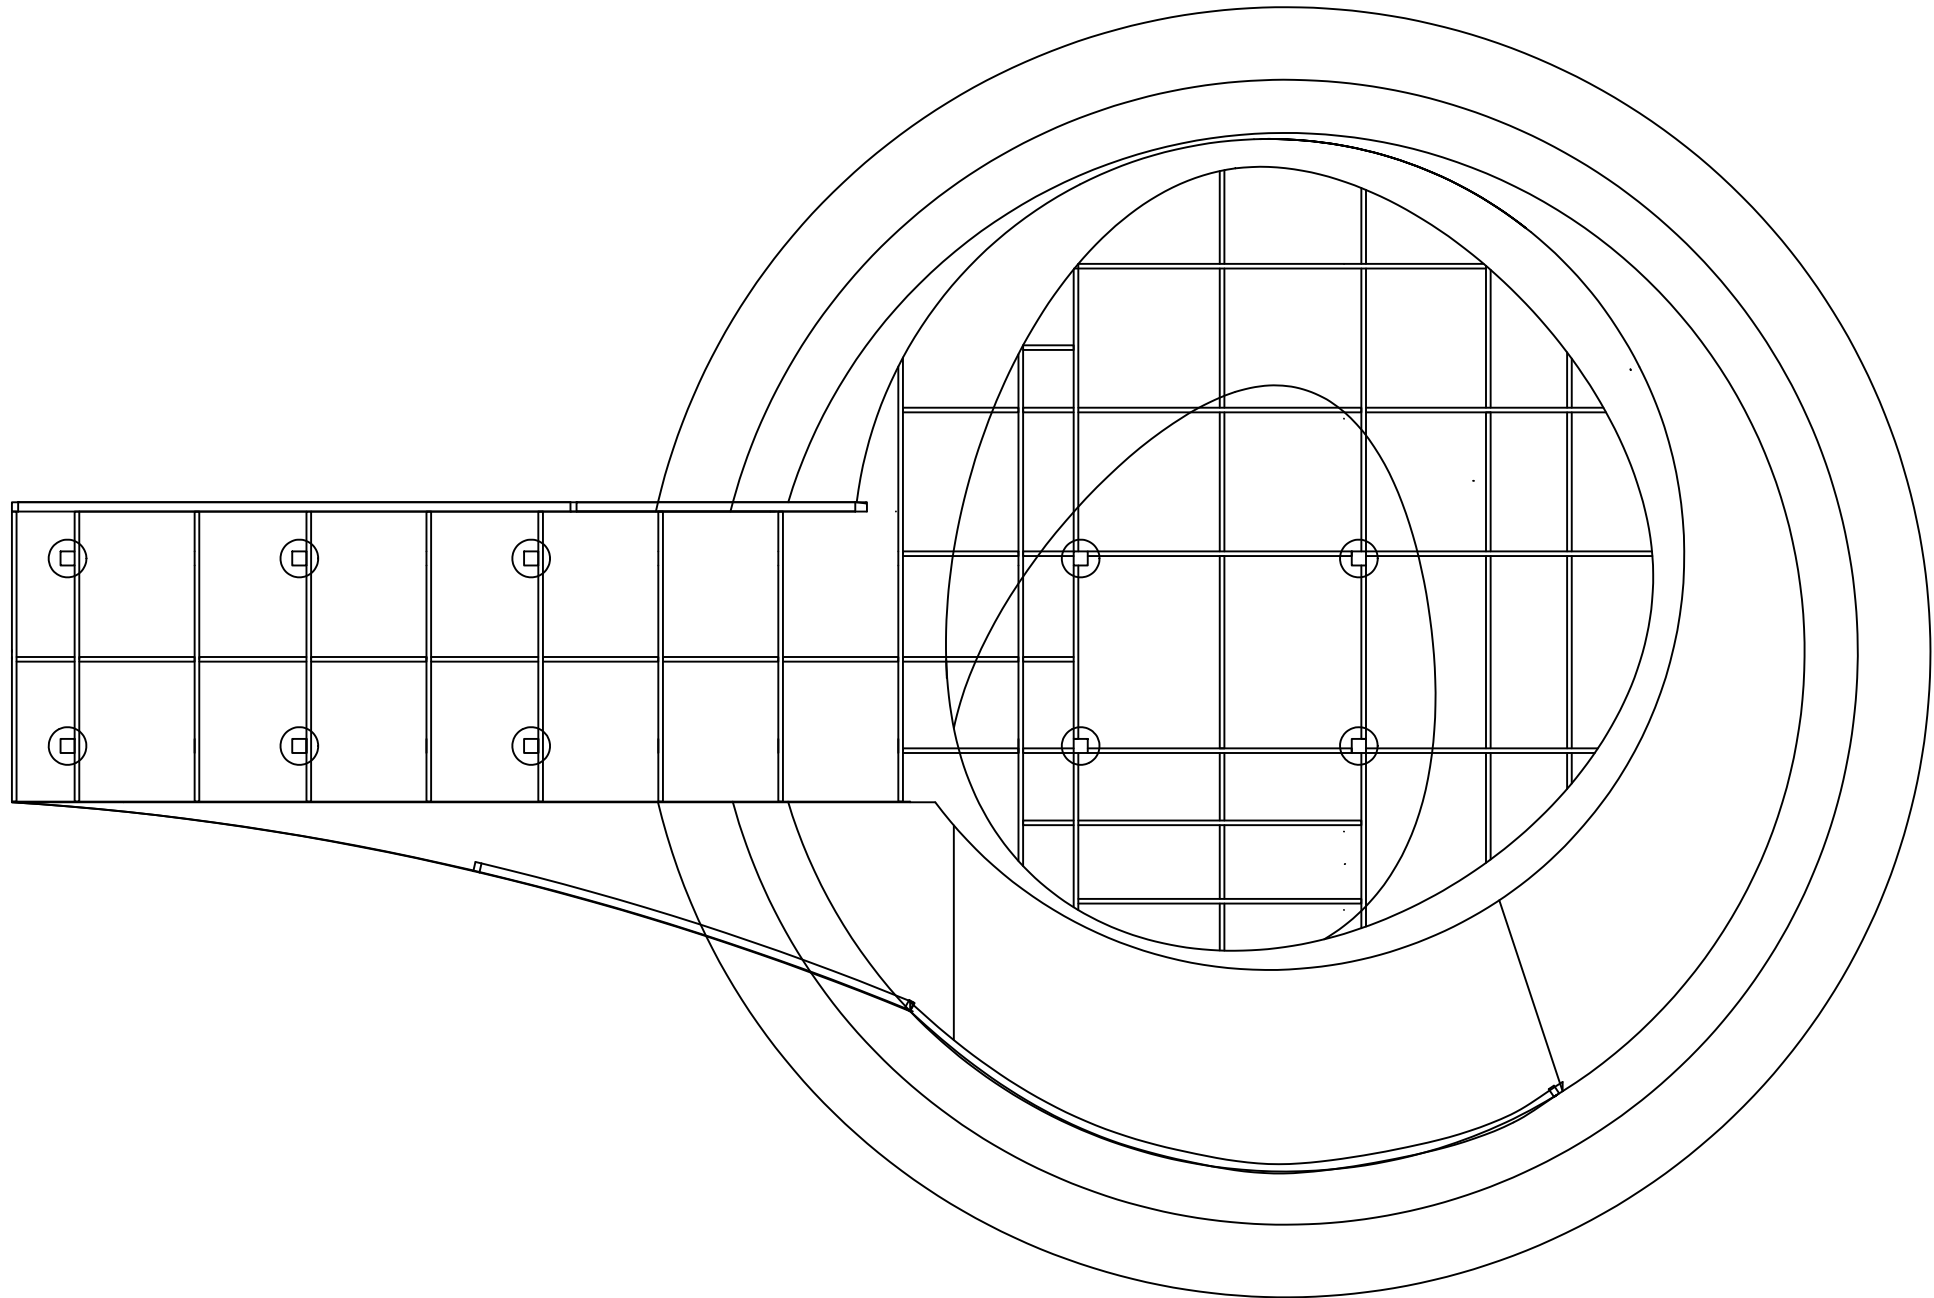

REVISIONS	
-	-
-	-
-	-
-	-

CHEB

Engineering Inc.

200 UNIVERSITY AVENUE W
WATERLOO, ON, N2L 3G1
519-888-4567

PROPOSED WATERLOO PARK
SEASHELL PAVILION
50 YOUNG ST WATERLOO ON, N2L 2Z4

ETHAN PAQUETTE20766342

HERRY CHEN20785269

CHARLIE FRISE20790087


BALAAJ ZAFAR20778494

DATE

DRAWING NAME:
DRAWING NAME

SCALE:
1:80

DRAWING NO.
C-200

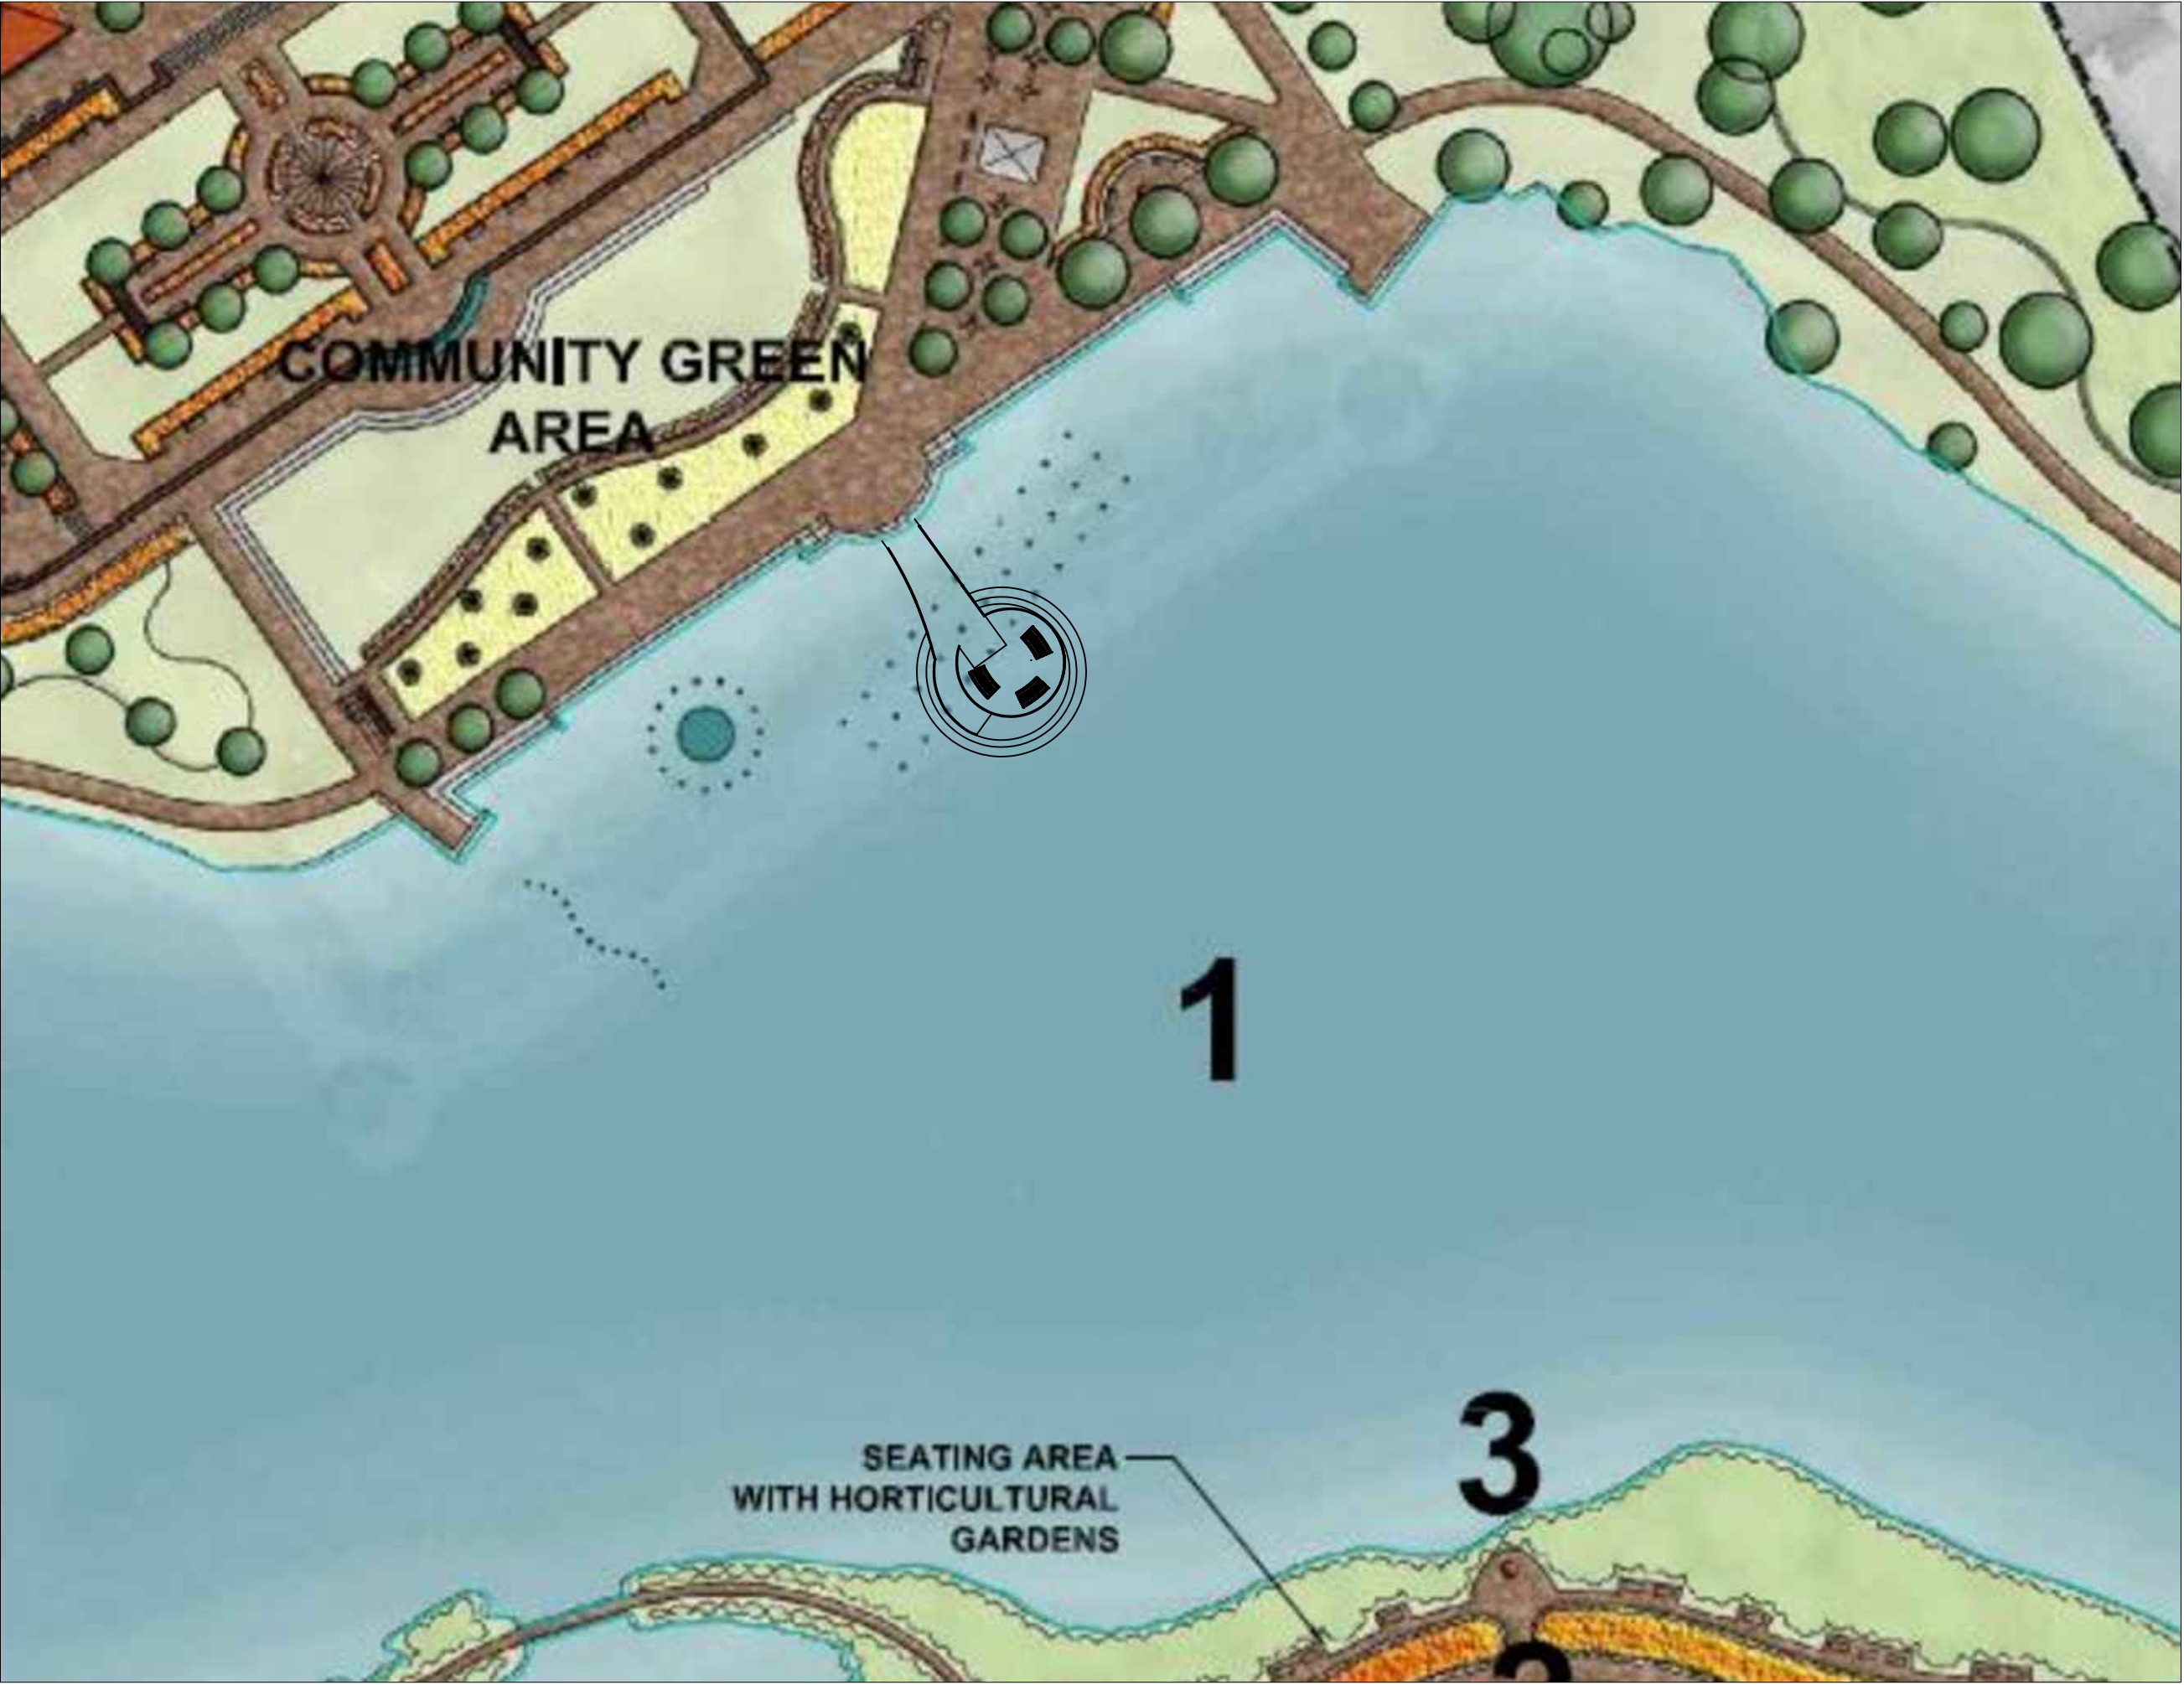

REVISIONS	
-	-
-	-
-	-
-	-

CHEB

Engineering Inc.

200 UNIVERSITY AVENUE W
WATERLOO, ON, N2L 3G1
519-888-4567

PROPOSED WATERLOO PARK
SEASHELL PAVILION
50 YOUNG ST WATERLOO ON, N2L 2Z4

ETHAN PAQUETTE	20766342
HERRY CHEN	20785269
CHARLIE FRISE	20790087
BALAAJ ZAFAR	20778494

DATE

DRAWING NAME:
DRAWING NAME

SCALE:1:500

DRAWING NO.
C-200



REVISIONS	
-	-
-	-
-	-
-	-

CHEB

Engineering Inc.

200 UNIVERSITY AVENUE W
WATERLOO, ON, N2L 3G1
519-888-4567

PROPOSED WATERLOO PARK
SEASHELL PAVILION
50 YOUNG ST WATERLOO ON, N2L 2Z4

ETHAN PAQUETTE	20766342
HERRY CHEN	20785269
CHARLIE FRISE	20790087
BALAAJ ZAFAR	20778494

DATE

DRAWING NAME:
DRAWING NAME

SCALE:
1:500

DRAWING NO.
C-200